

**OVERALL
PLAN VIEW**

CLIENT: **Kennett
Community Development
Corporation Community Facility
Kennett, MO**



DRAWINGS PROVIDED BY:
JJB Design, LLC
3403 Windover Garden Circle
Jonesboro, AR 72401
870-414-0436

DATE:

2/10/2026


SCALE:

3/16"=1'

Scale @ 24"x36"

SHEET: A1


1/5

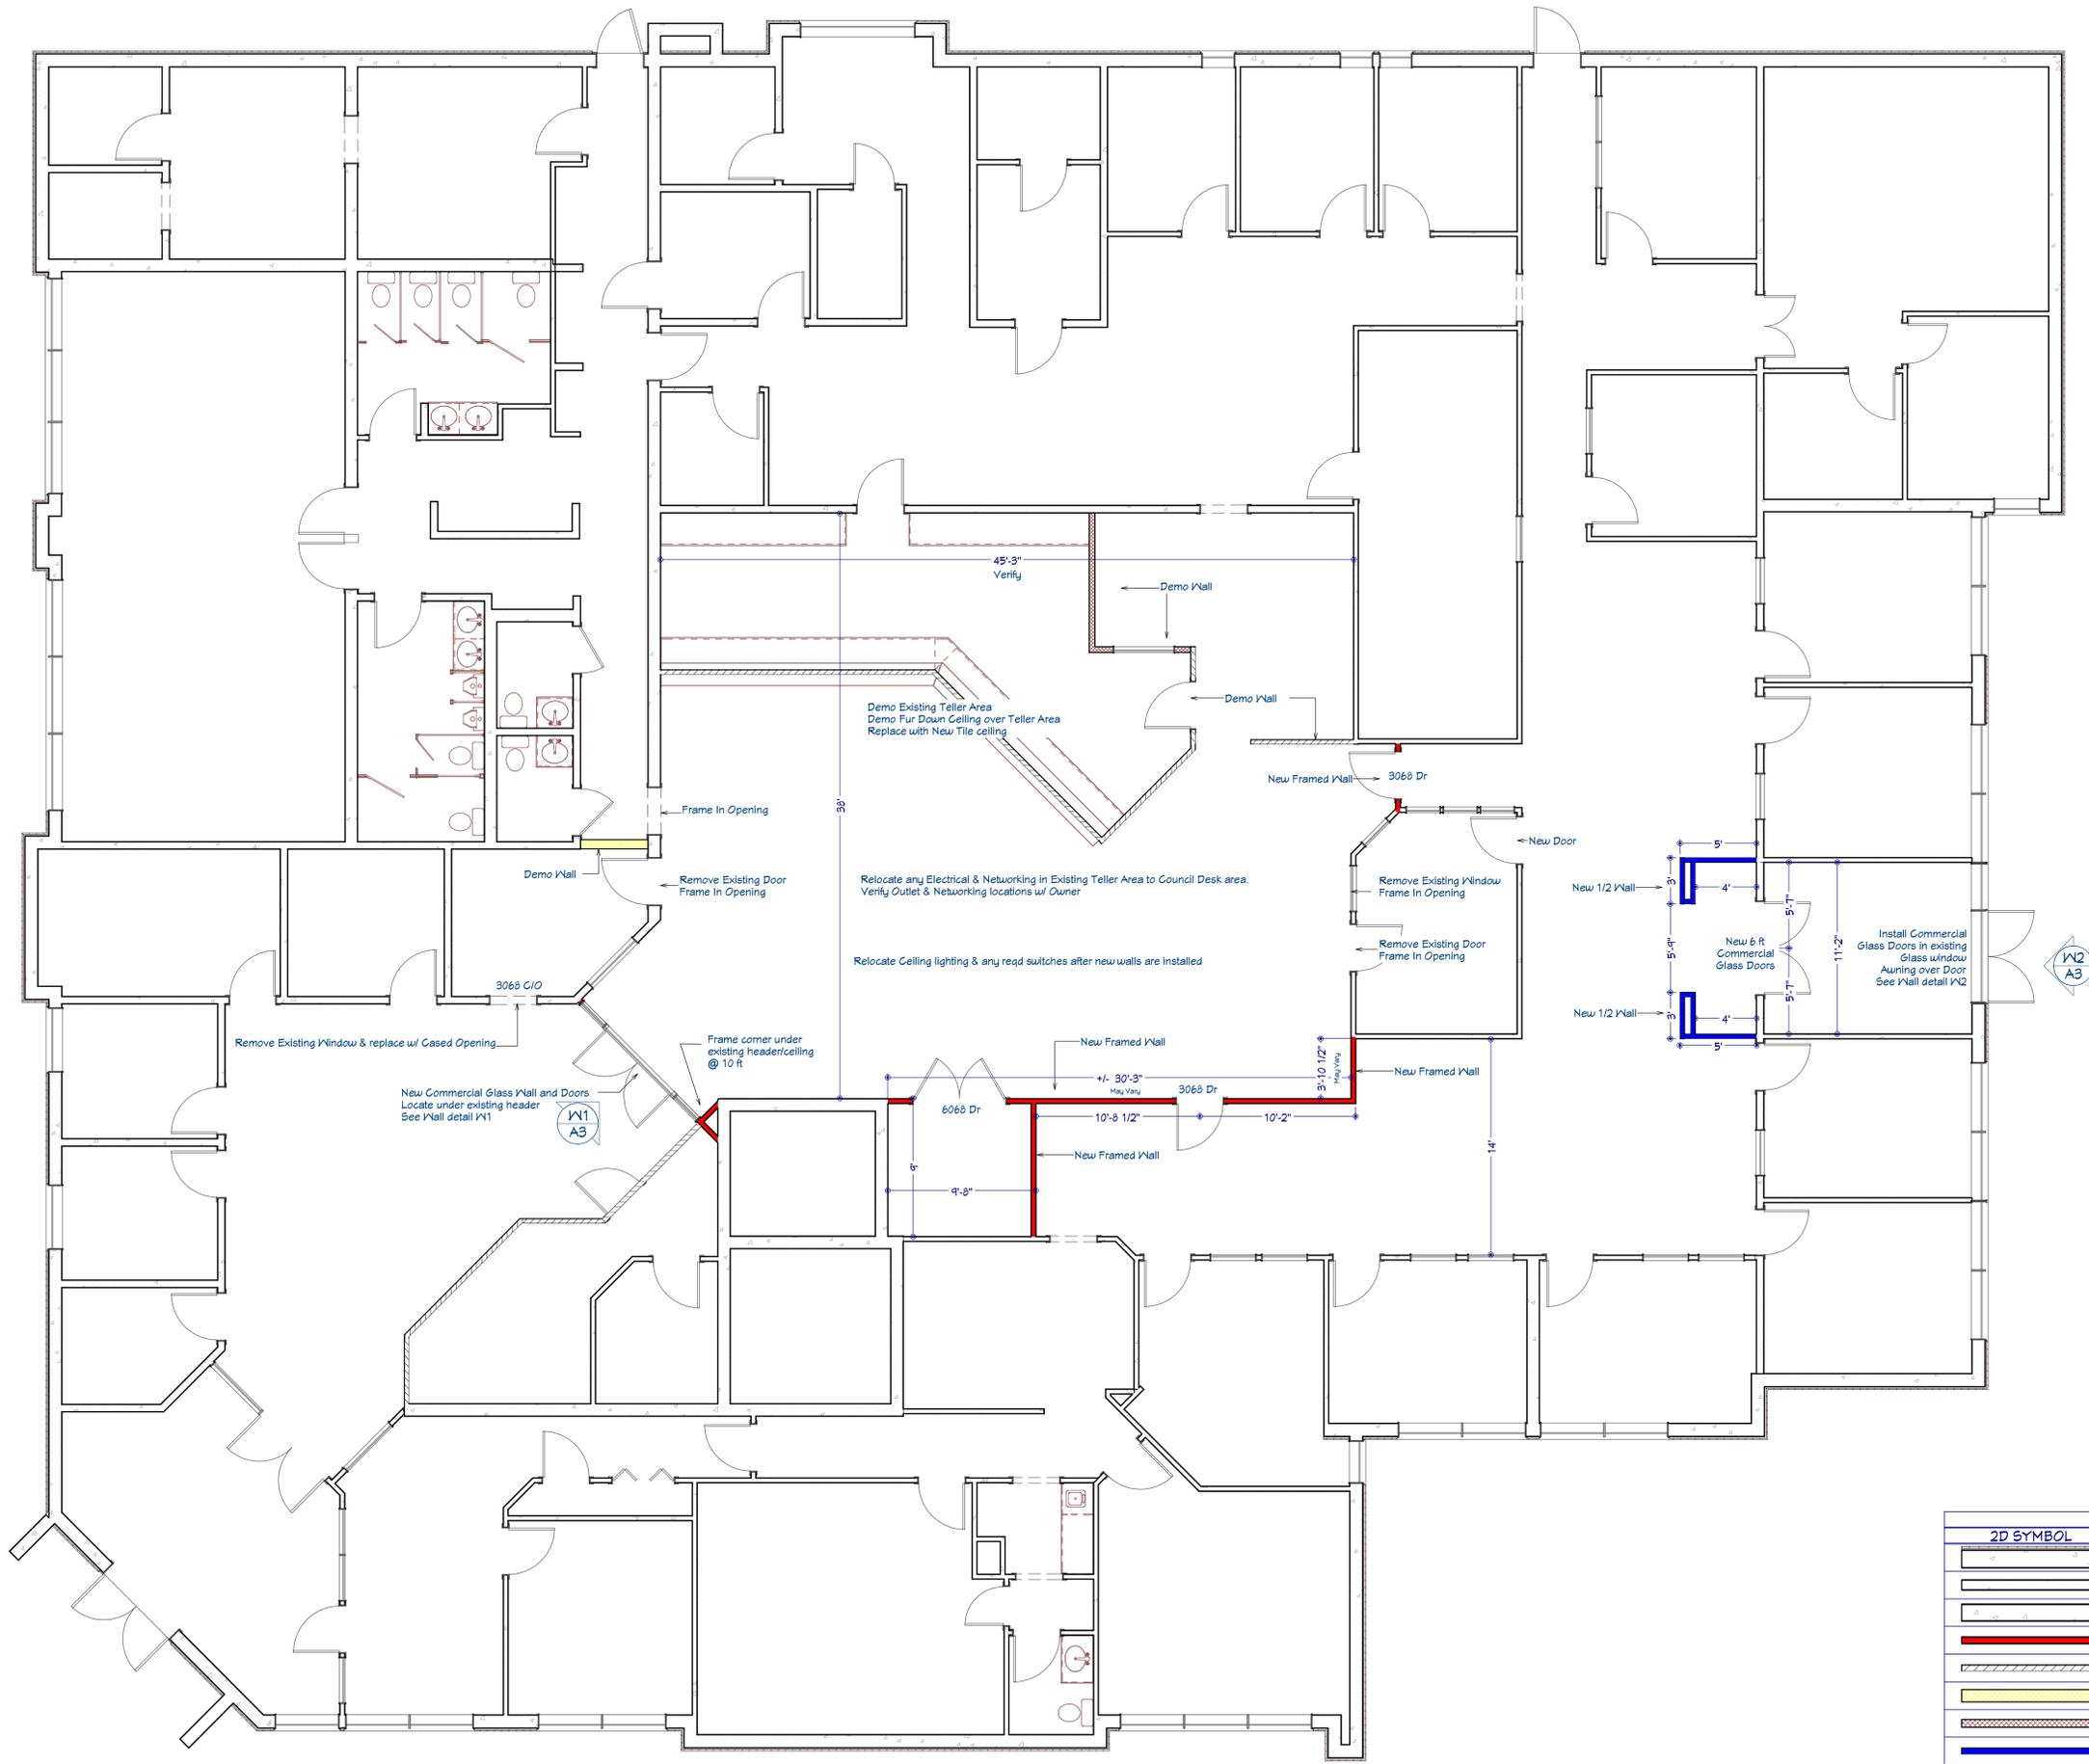


2D SYMBOL	WALL SCHEDULE
	STUCCO EXT WALL
	EXISTING INTERIOR WALL-6
	EXISTING INTERIOR WALL-10
	NEW INTERIOR WALL-4
	EXISTING HALF WALL-42" HIGH
	DEMOLITION WALL
	DEMOLITION-4
	NEW HALF WALL-42" HIGH
	EXISTING INTERIOR WALL-4




WALL SCHEDULE	
2D SYMBOL	WALL TYPE
	STUCCO EXT WALL
	EXISTING INTERIOR WALL-6
	EXISTING INTERIOR WALL-10
	NEW INTERIOR WALL-4
	EXISTING HALF WALL-42" HIGH
	DEMOLITION WALL
	DEMOLITION-4
	NEW HALF WALL-42" HIGH
	EXISTING INTERIOR WALL-4

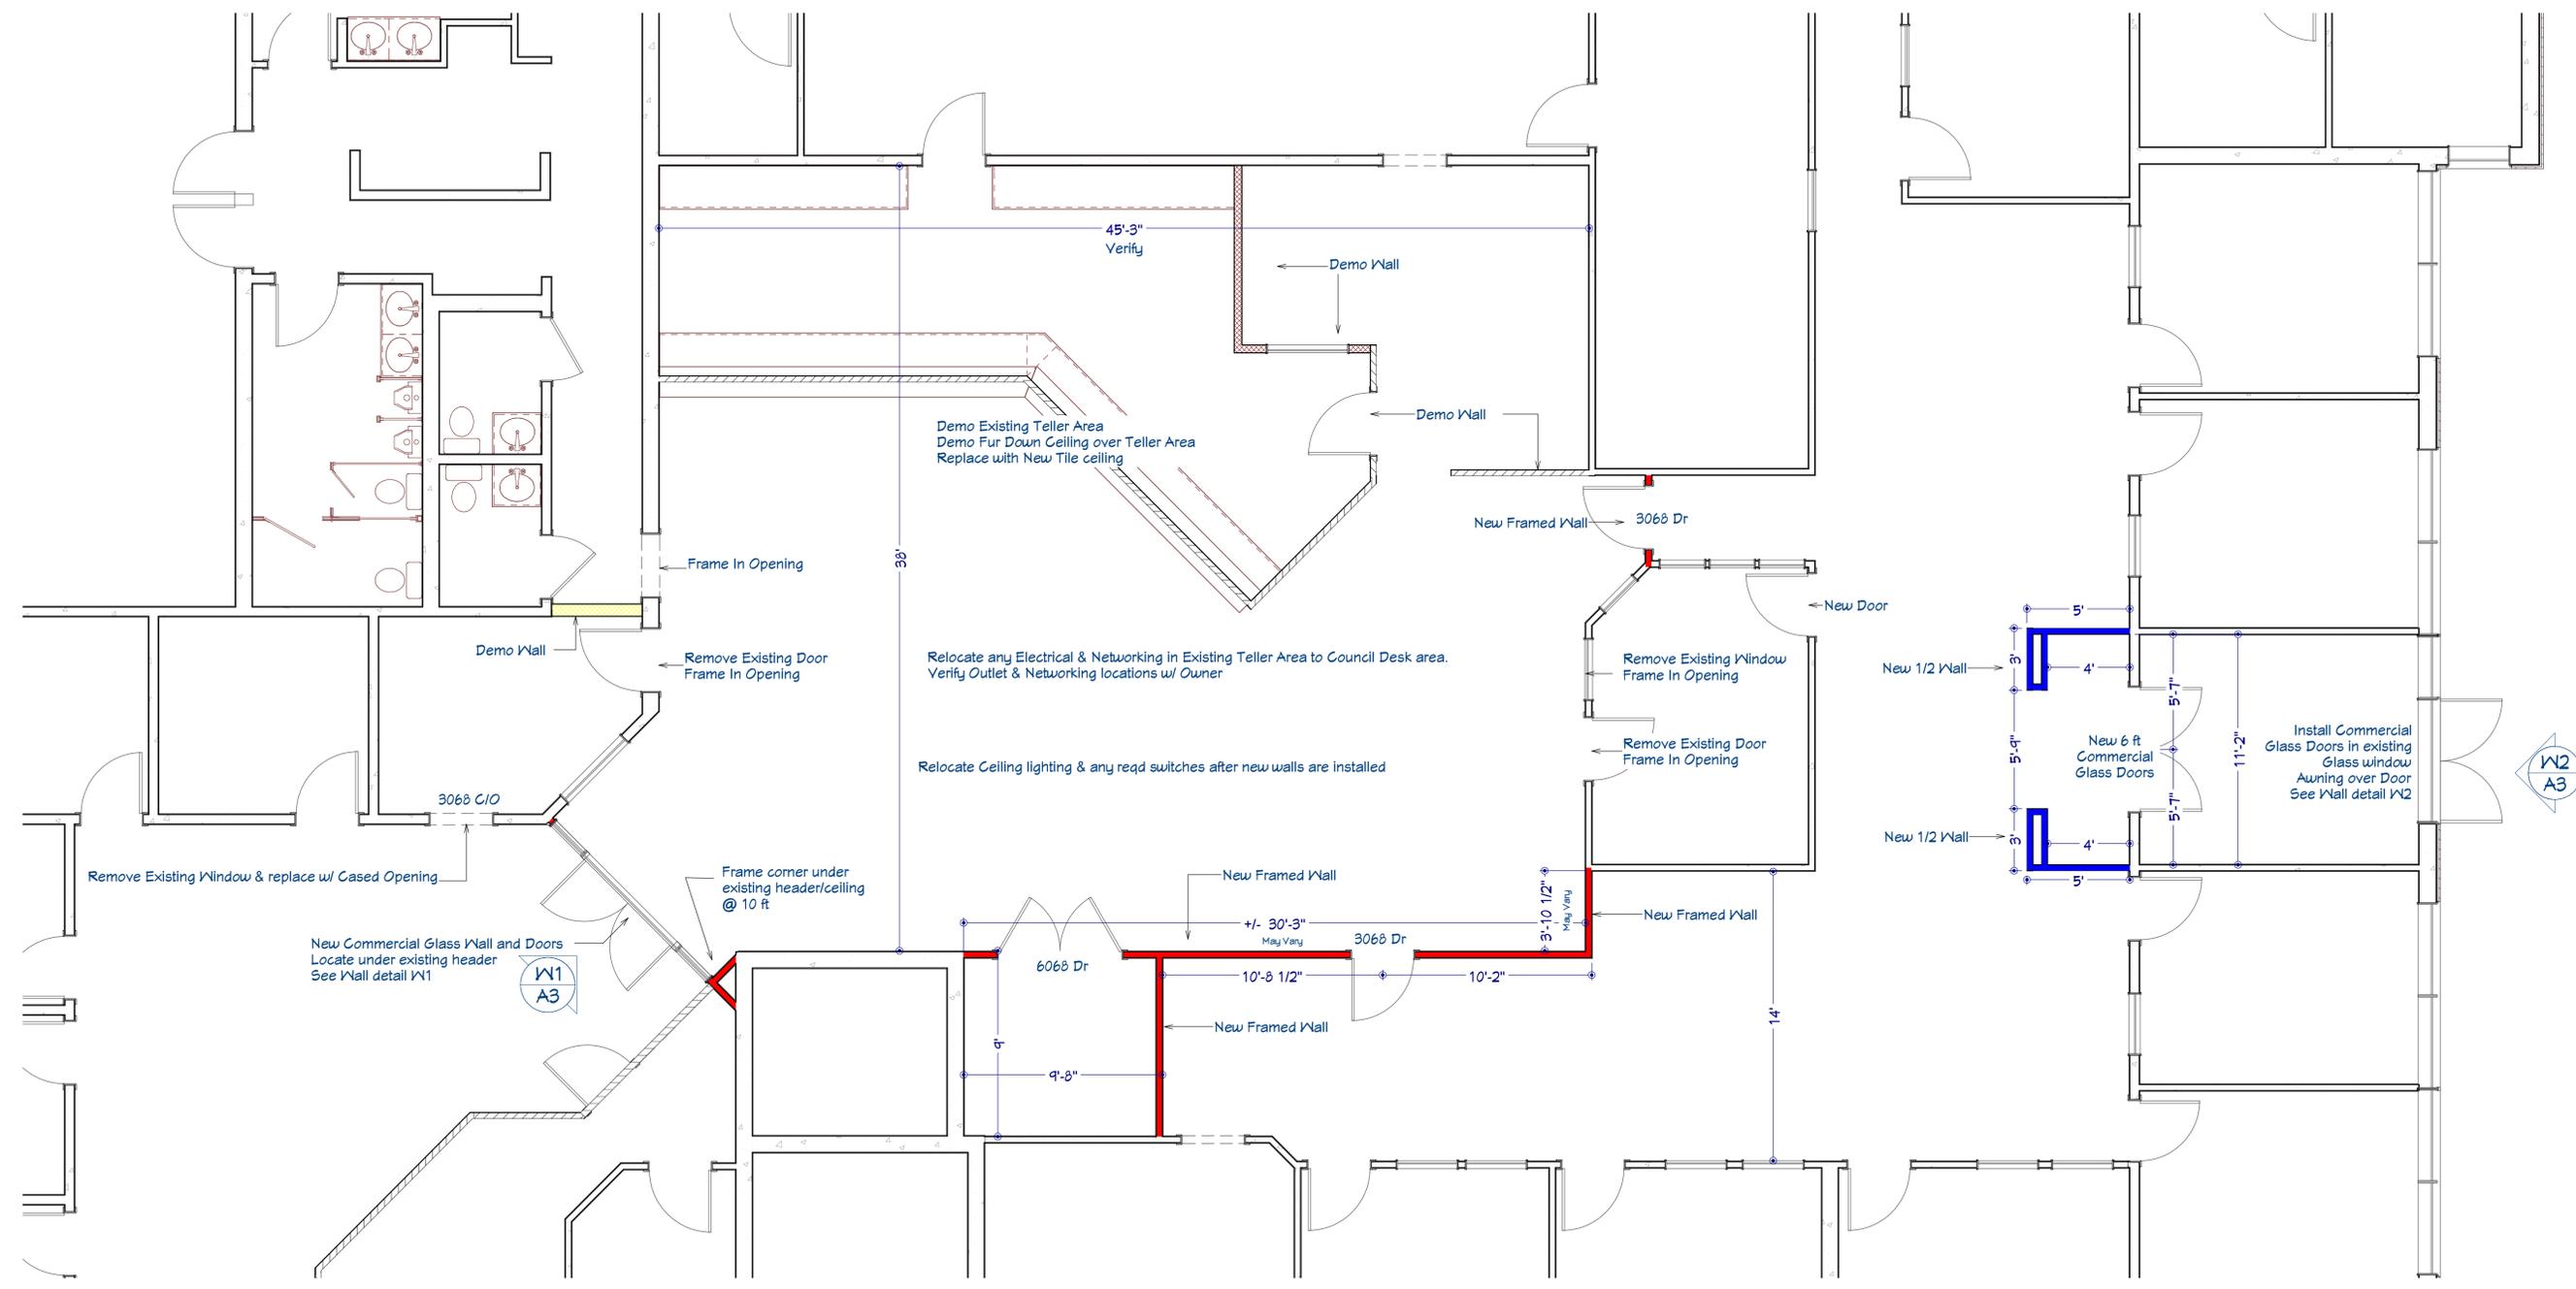

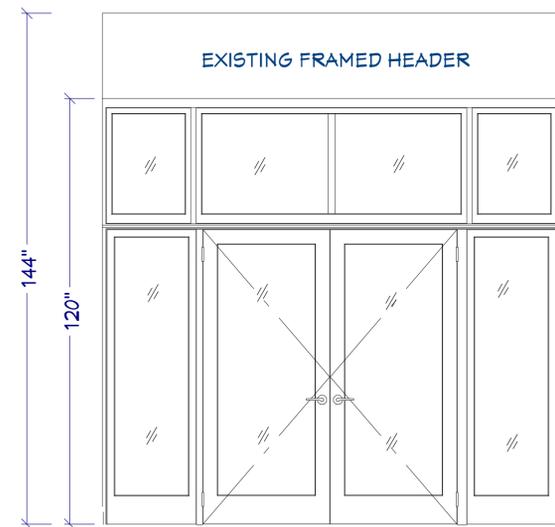

NEW INTERIOR ENTRY DOORS
VIEWED FROM ENTRY SIDE

W1
SCALE: 1/2"=1'

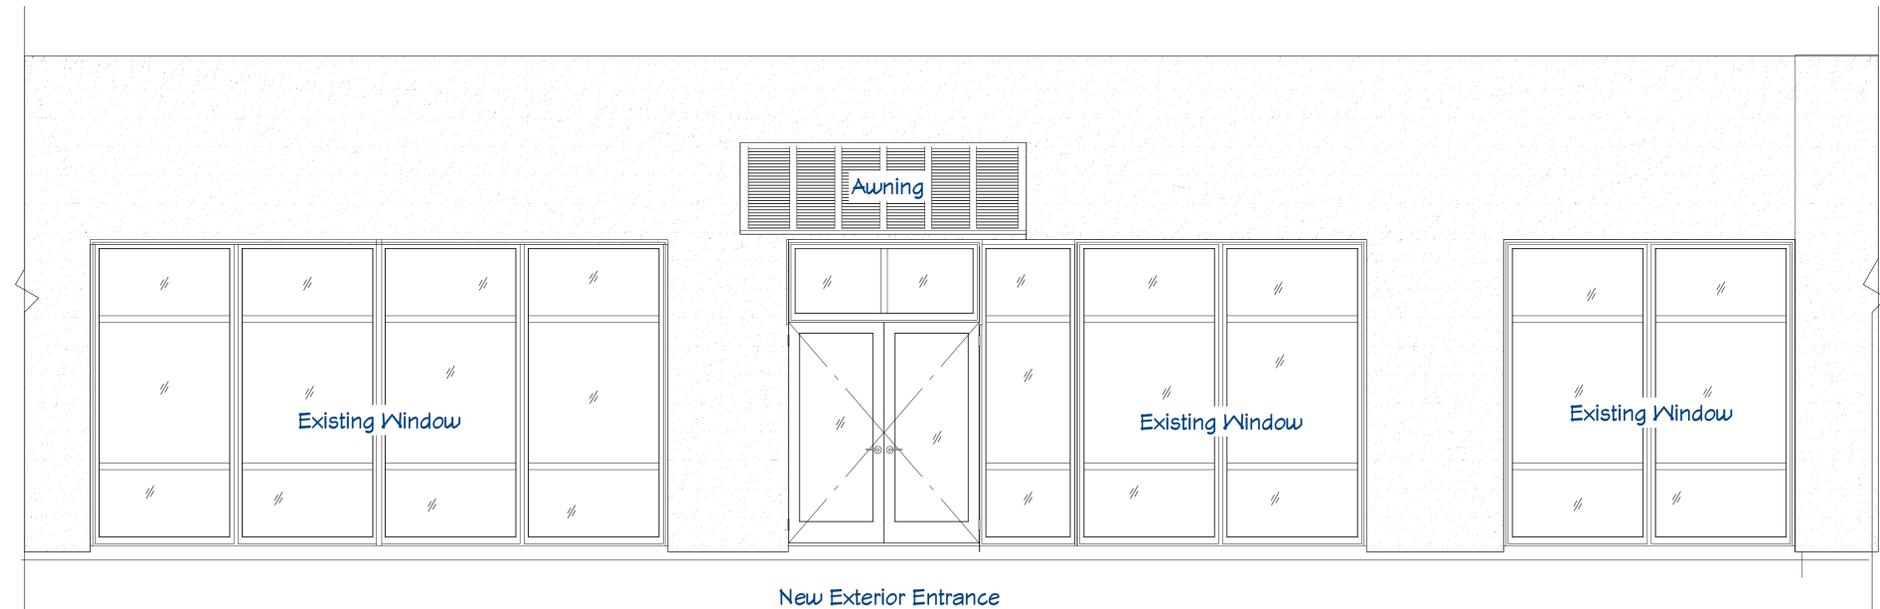

New Exterior Entrance
Exterior Elevation West Wall

W2
SCALE: 3/8"=1'






New Interior Entrance
3 View Lobby Side



New Exterior Entrance
3 View



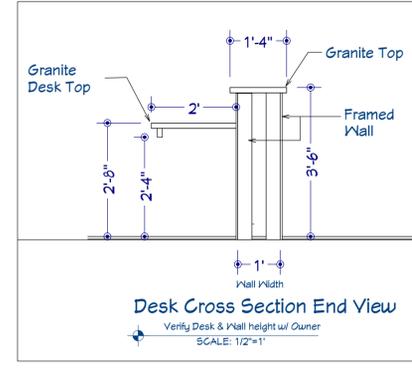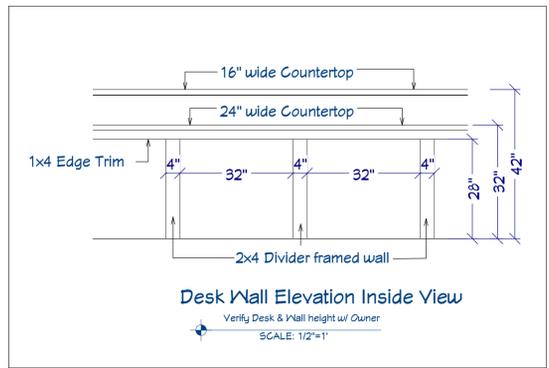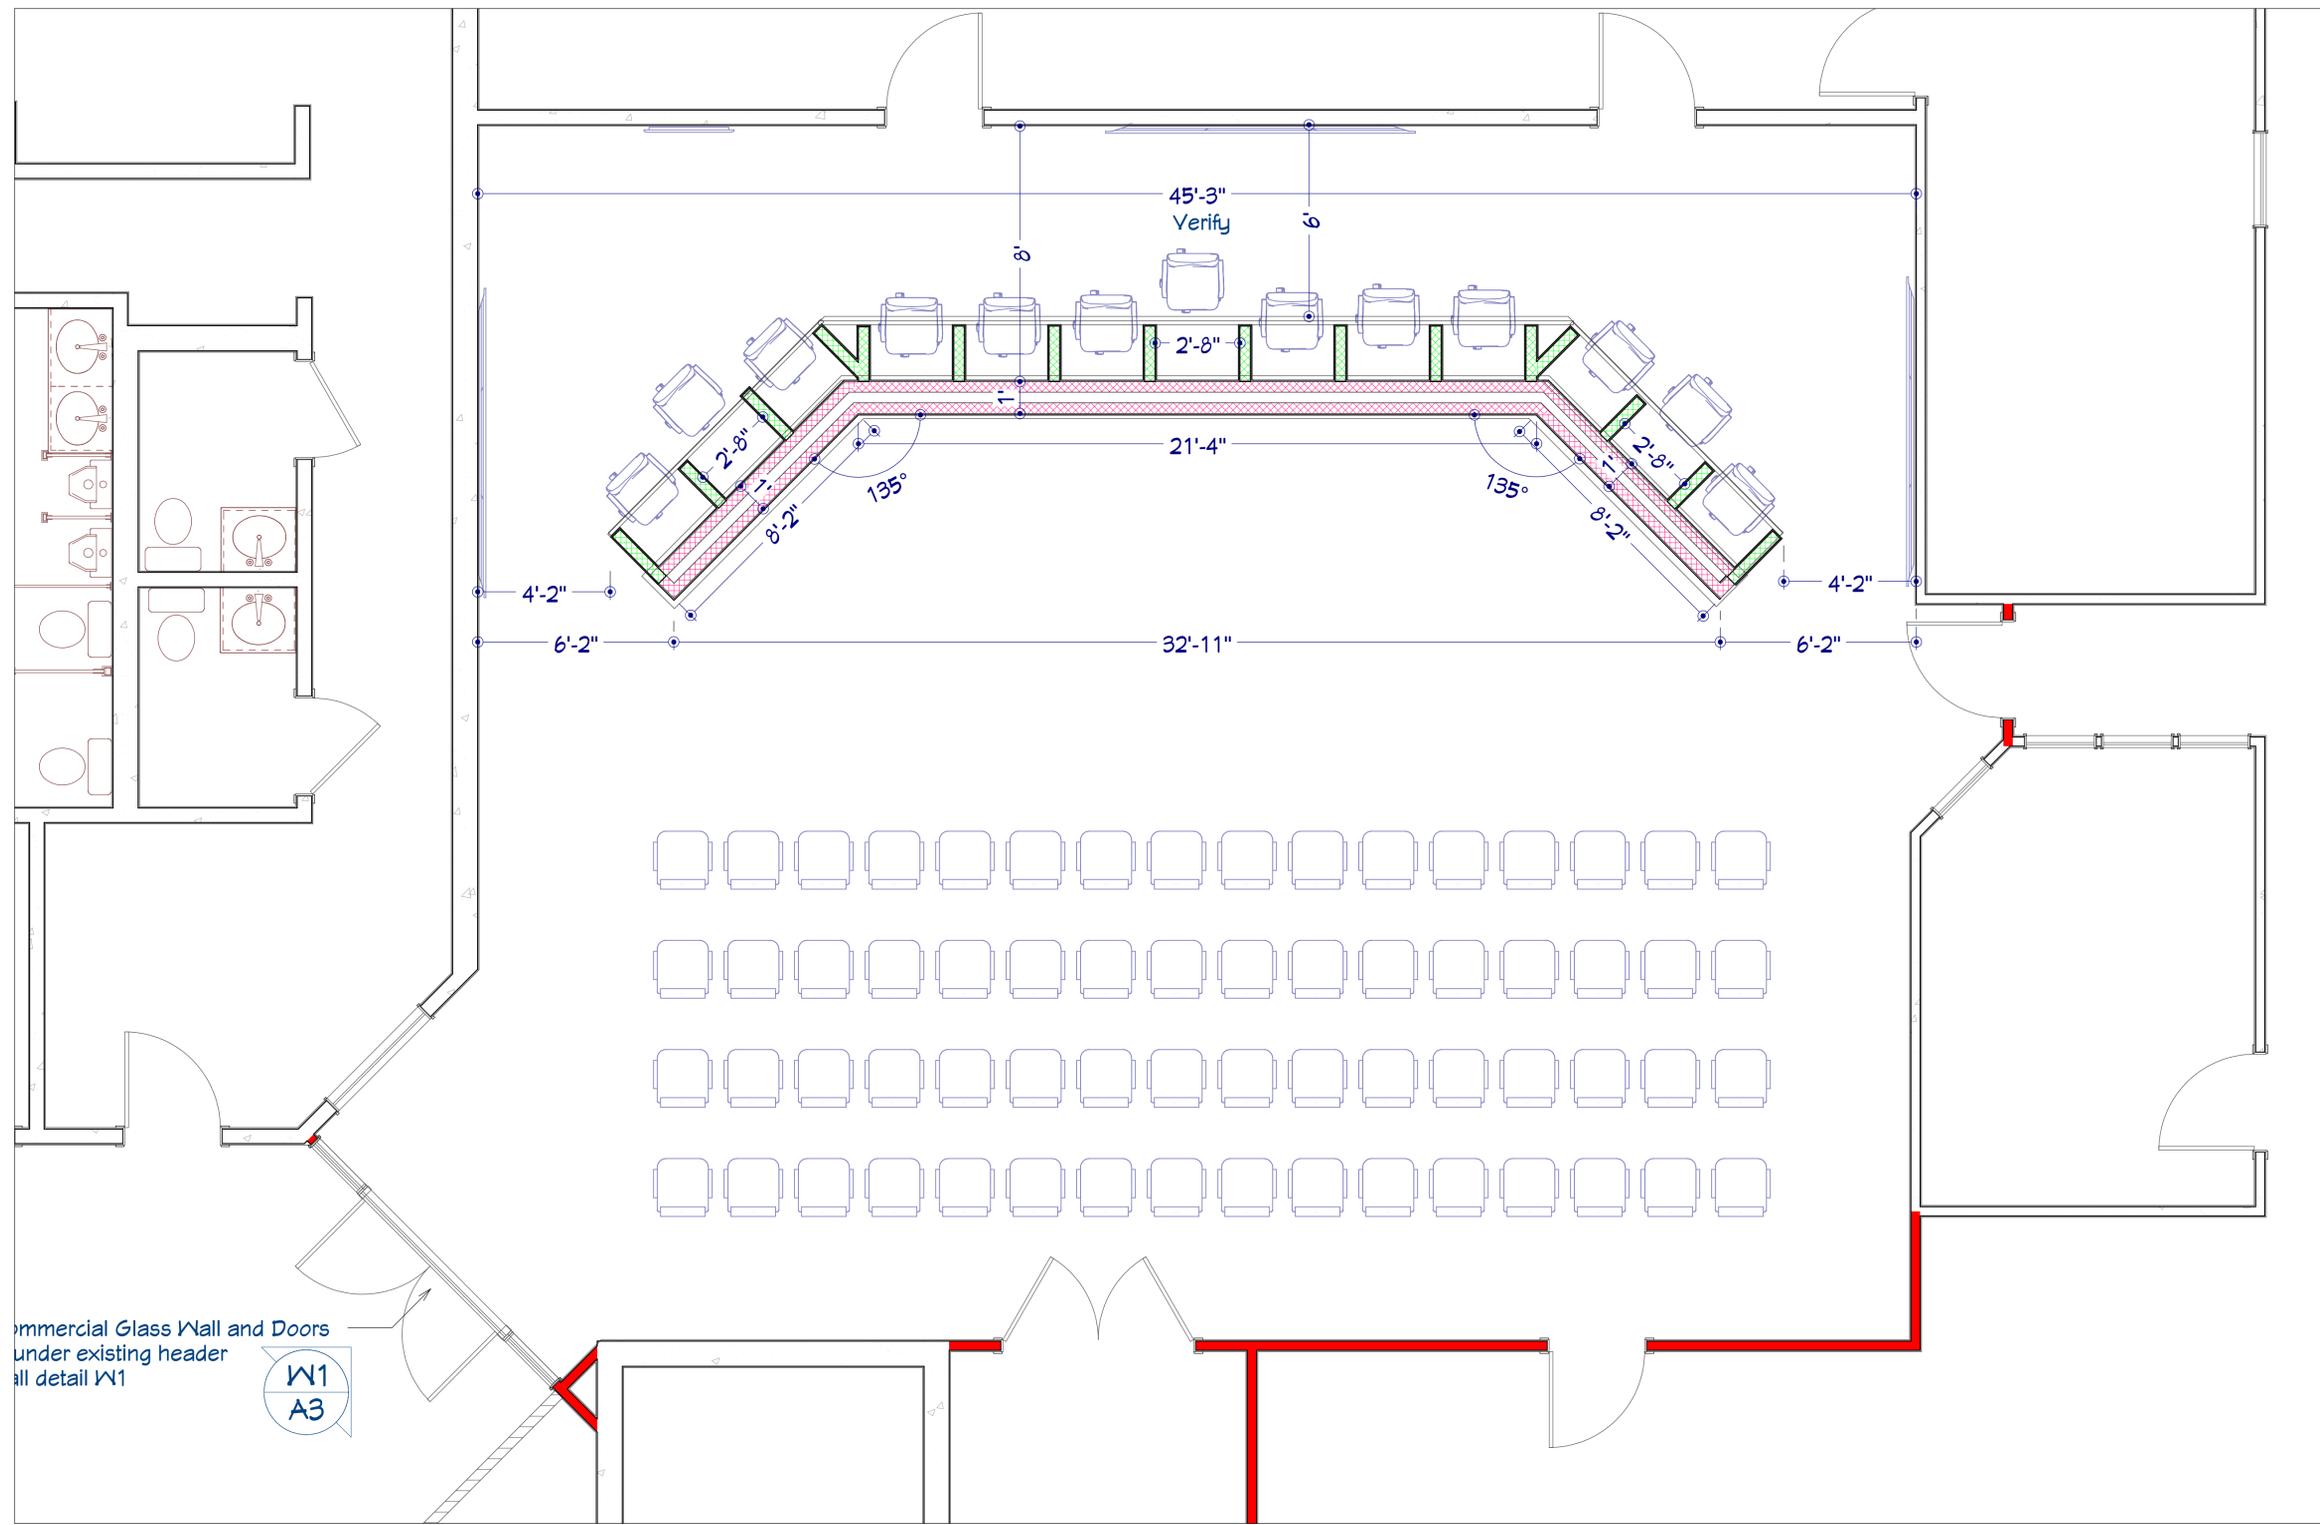



Kennett Council Area
3 View



Kennett Community Development Corporation Community Facility
Kennett, MO

CLIENT:



DRAWINGS PROVIDED BY:
JJBDesign, LLC
3403 Wildover Garden Circle
Jonesboro, AR 72401
870-414-0933

DATE:

2/10/2026

SCALE:

Scale @ 24"x36"

SHEET: A5

5/5