

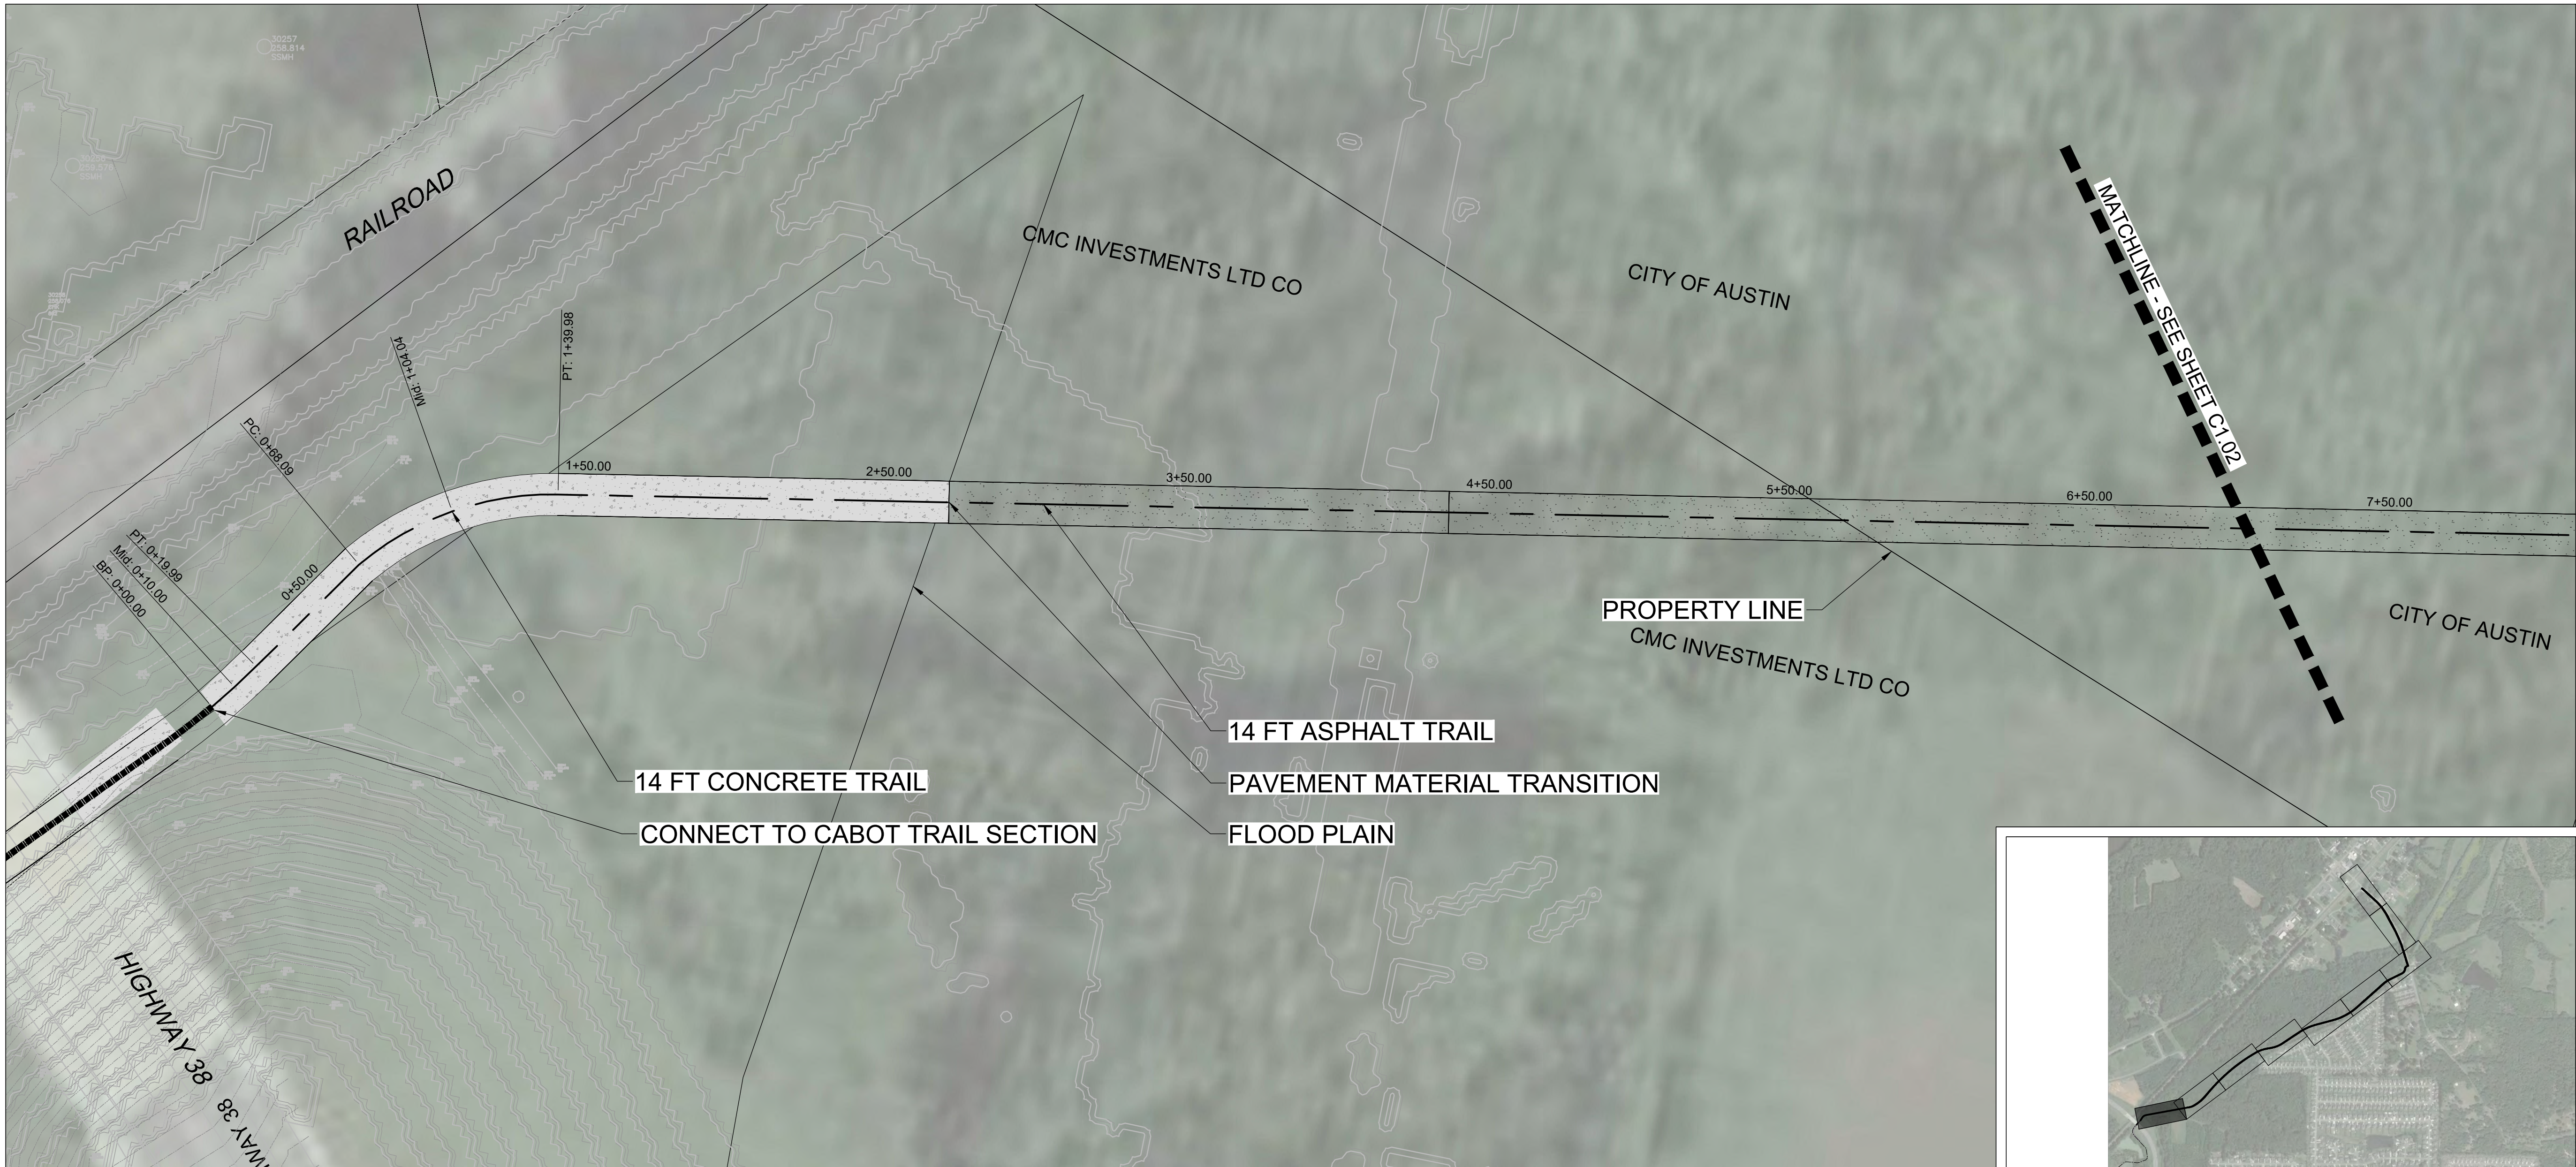


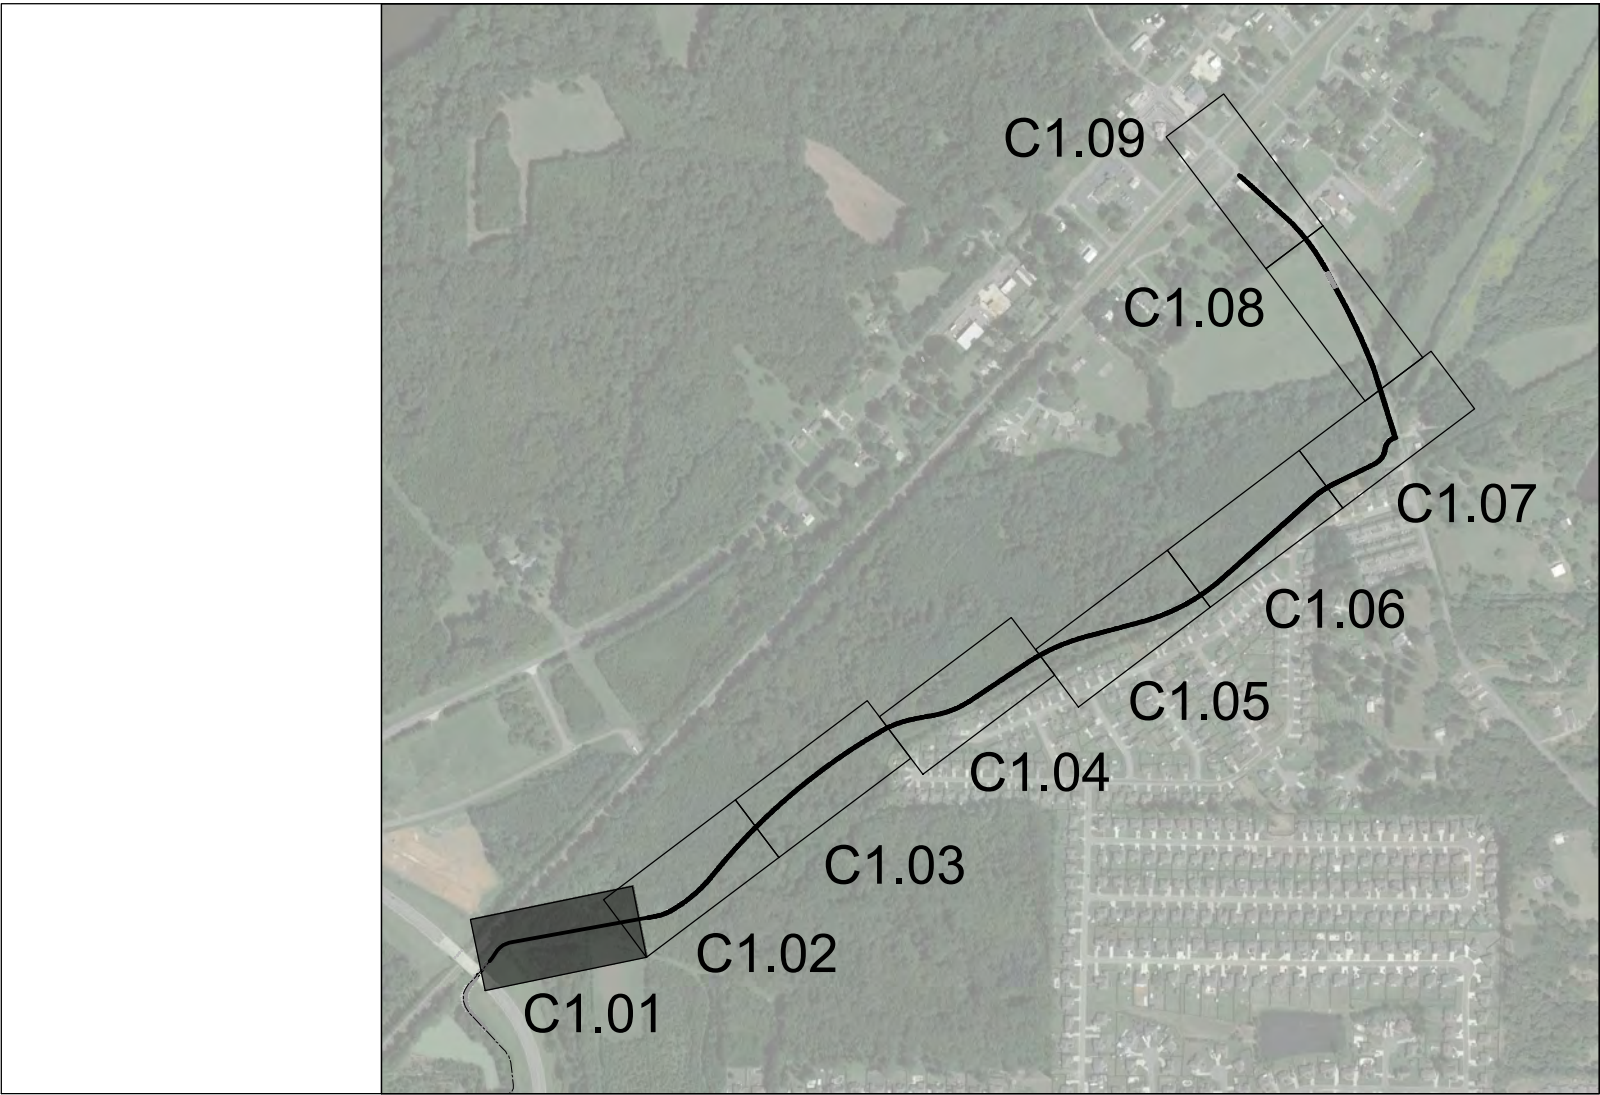

LEGEND

- CONCRETE TRAIL
- ASPHALT TRAIL

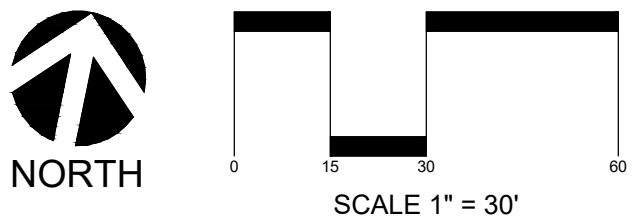

LONKE COUNTY
MULTI-USE TRAIL
OVERALL TRAIL PLAN
CABOT TO AUSTIN
ARKANSAS





10800 FINANCIAL CENTRE
PARKWAY SUITE 500
PARKER, ARKANSAS 72211
TEL (501) 801-2890

Revision No.	Date	Description

Project No.: 42552

Issued: 10/11/2023

Drawn By: ASK


Checked By: SBH

Sheet Title

SITE PLAN



Sheet Number

C1.01

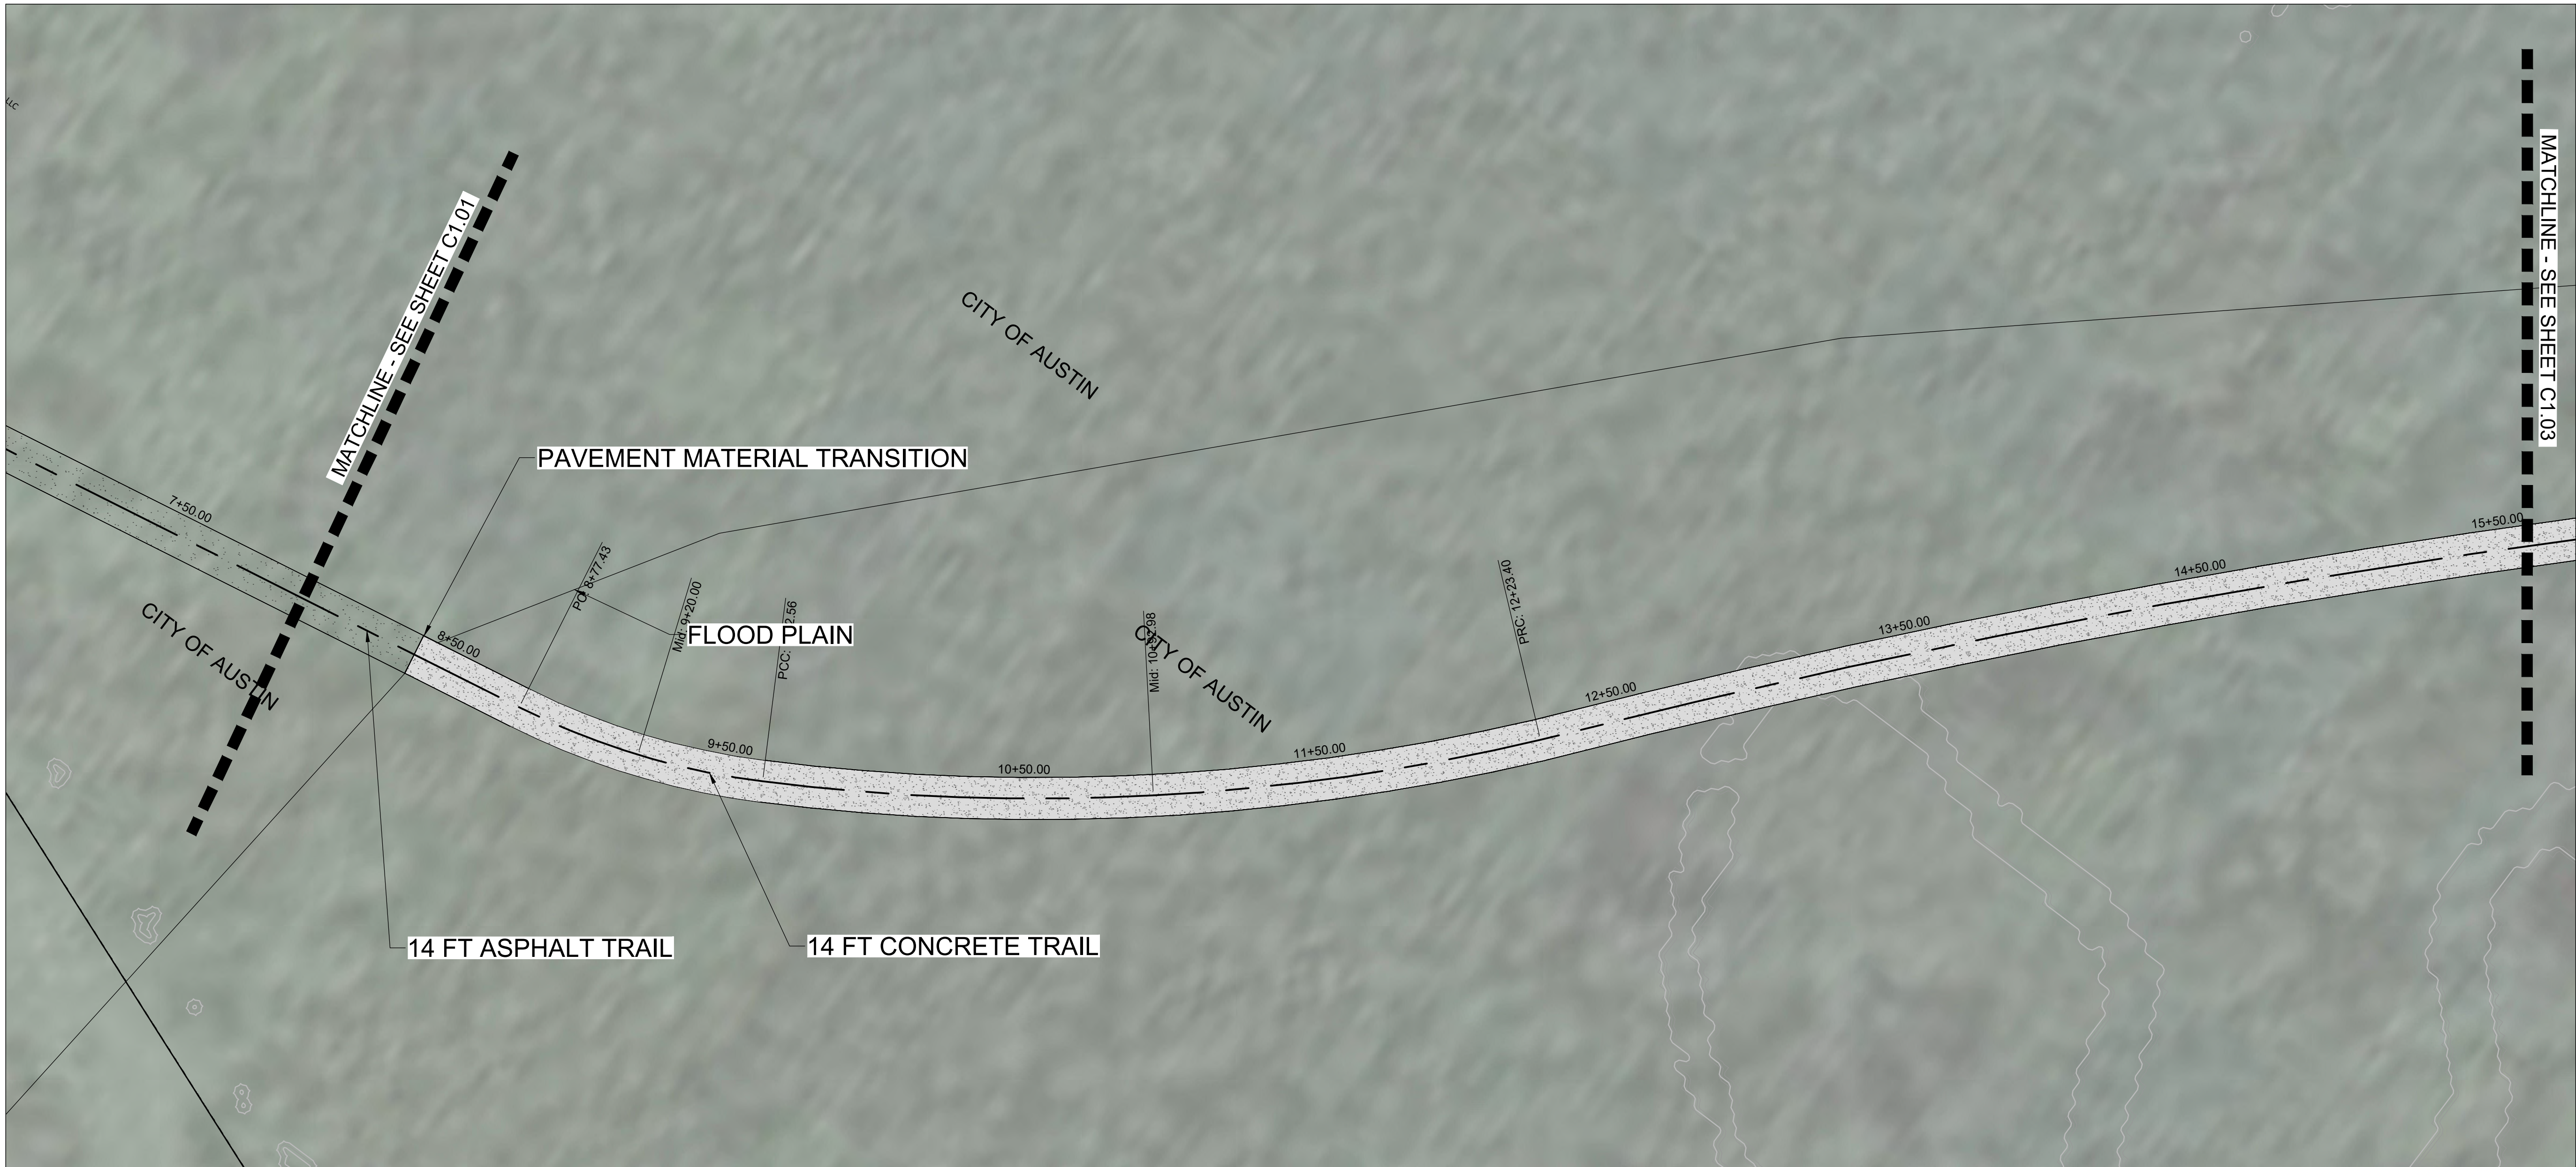

LEGEND

- CONCRETE TRAIL
- ASPHALT TRAIL

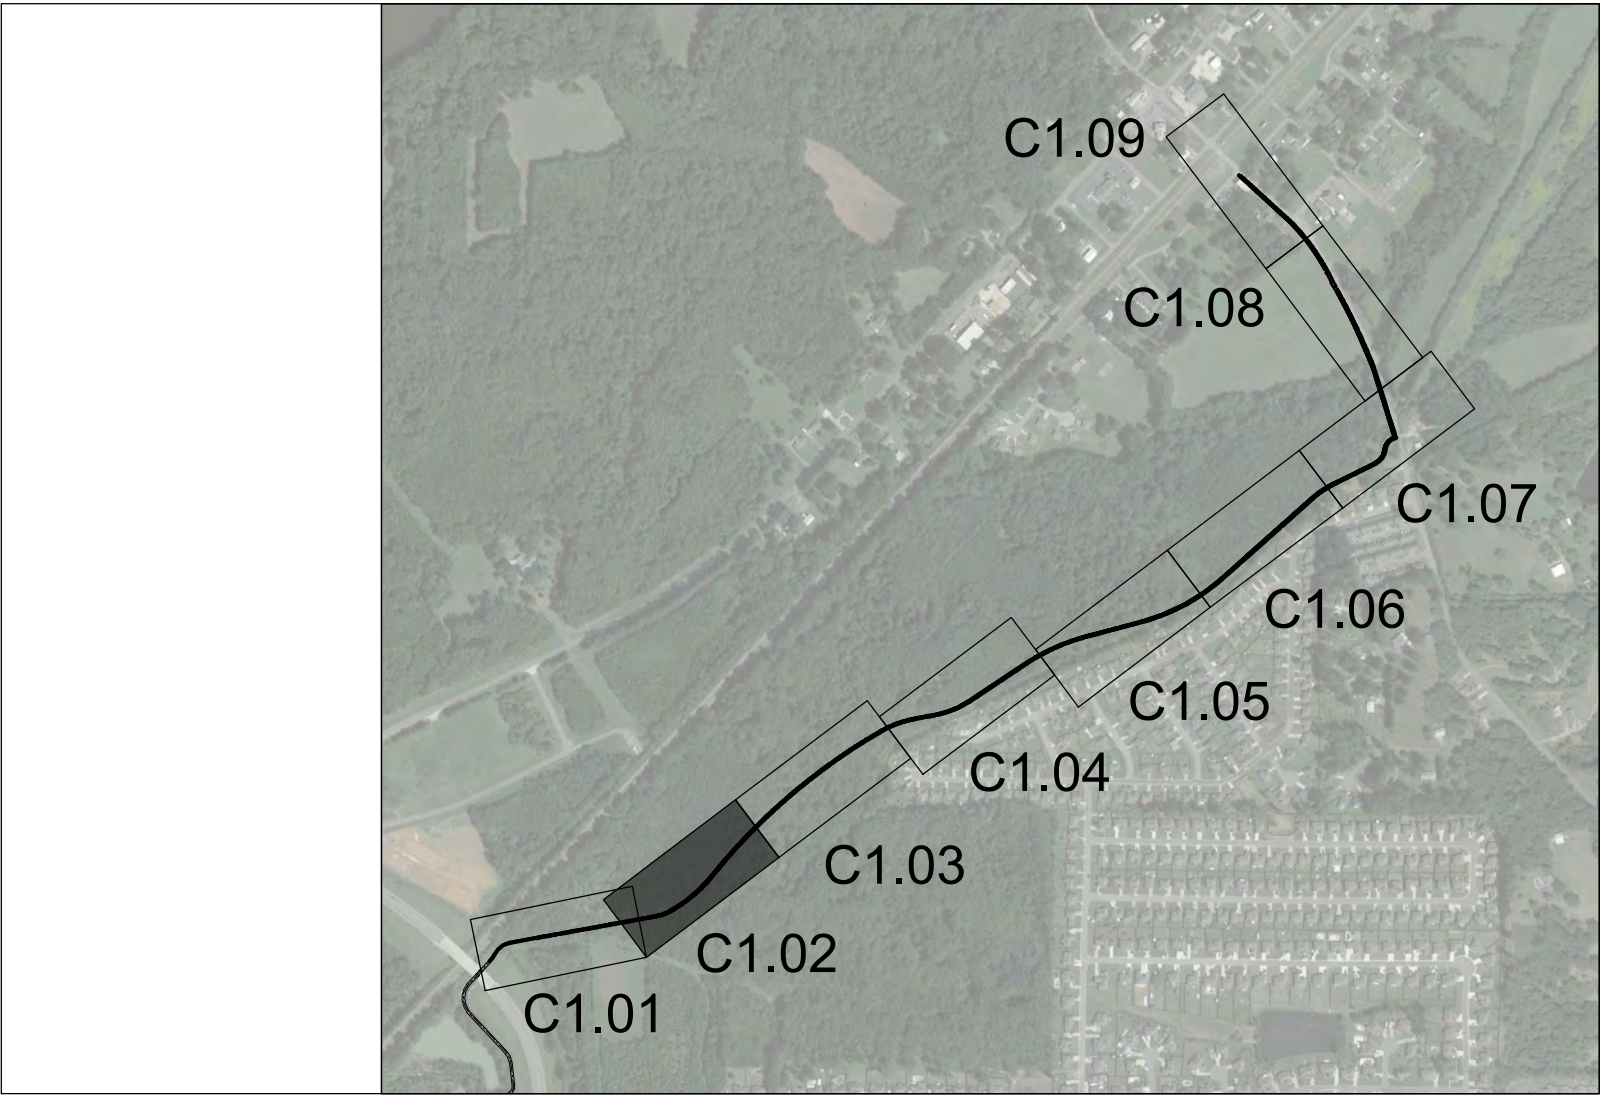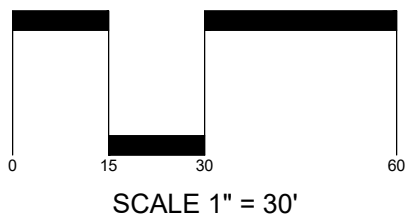

LONOKE COUNTY
MULTI-USE TRAIL
OVERALL TRAIL PLAN
CABOT TO AUSTIN
ARKANSAS




10800 FINANCIAL CENTRE
DALLAS, TEXAS 75221
TEL (972) 881-2890

Revision No.	Date	Description

Project No.:	42552
Issued:	10/11/2023
Drawn By:	ASK
Checked By:	SBH
Sheet Title	



SITE PLAN

Sheet Number	
C1.02	

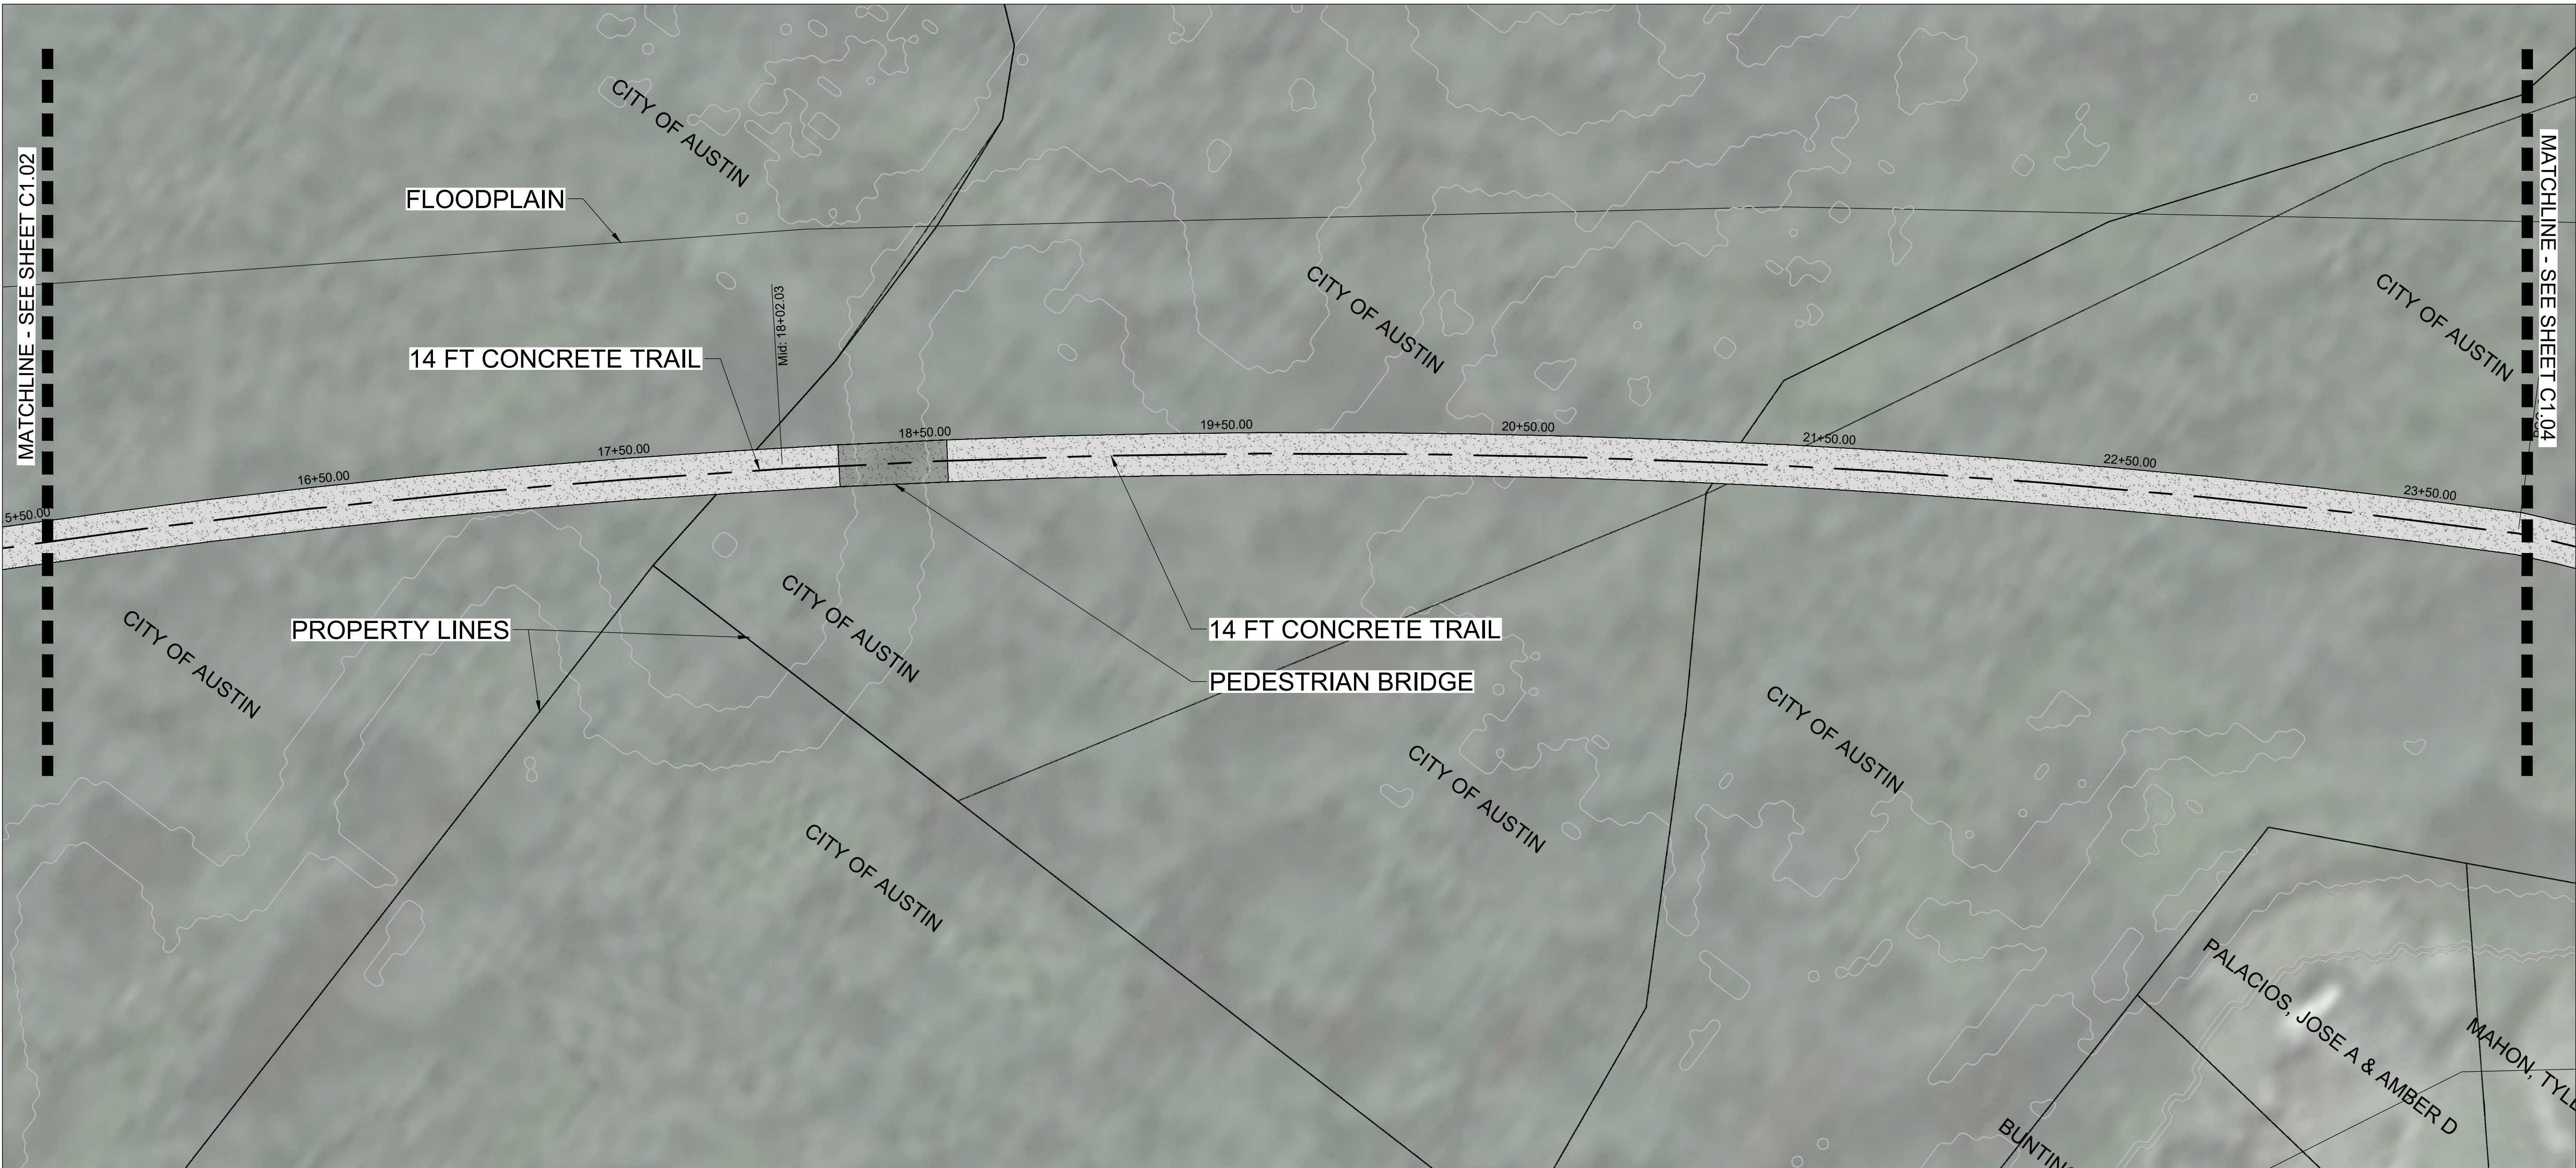

LEGEND

- CONCRETE TRAIL
- ASPHALT TRAIL

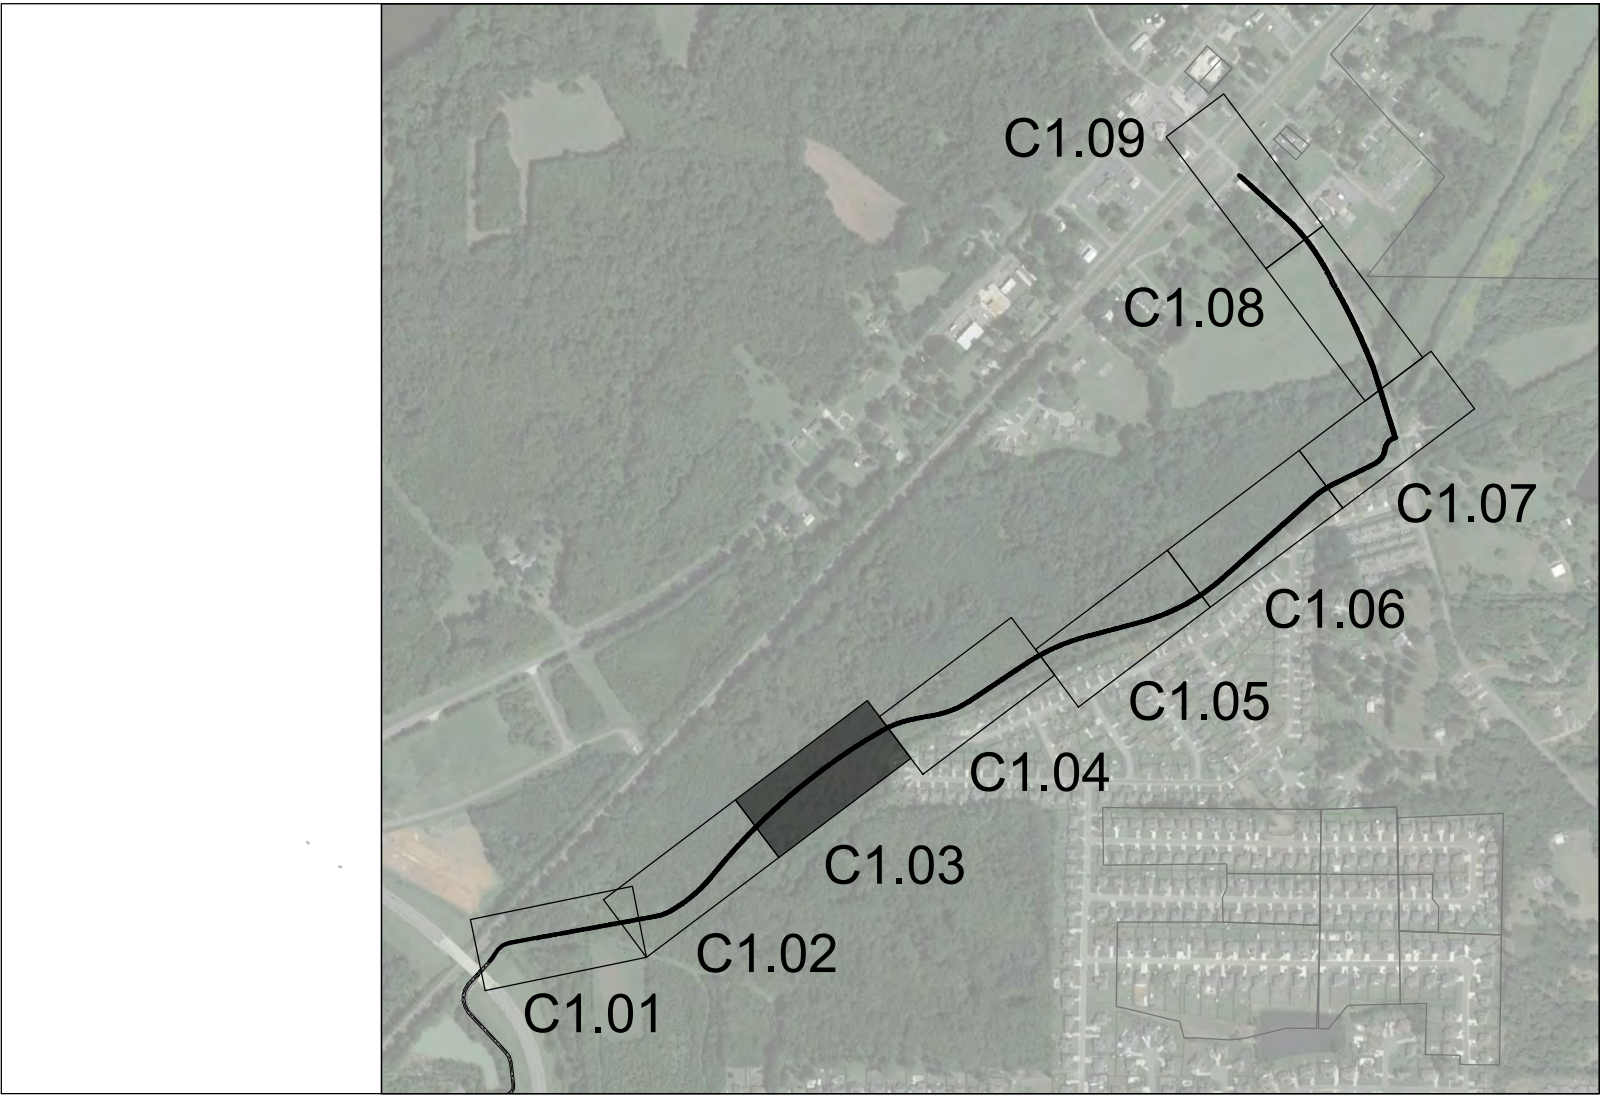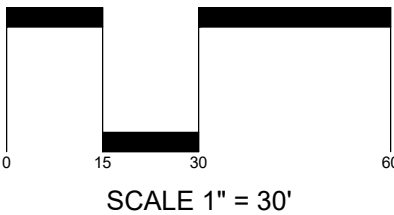

LONKE COUNTY
MULTI-USE TRAIL
OVERALL TRAIL PLAN
CABOT TO AUSTIN
ARKANSAS



Revision No.	Date	Description

Project No.:	42552
Issued:	10/11/2023
Drawn By:	ASK
Checked By:	SBH
Sheet Title	



SITE PLAN

Sheet Number	C1.03
--------------	-------



LEGEND

- CONCRETE TRAIL
- ASPHALT TRAIL

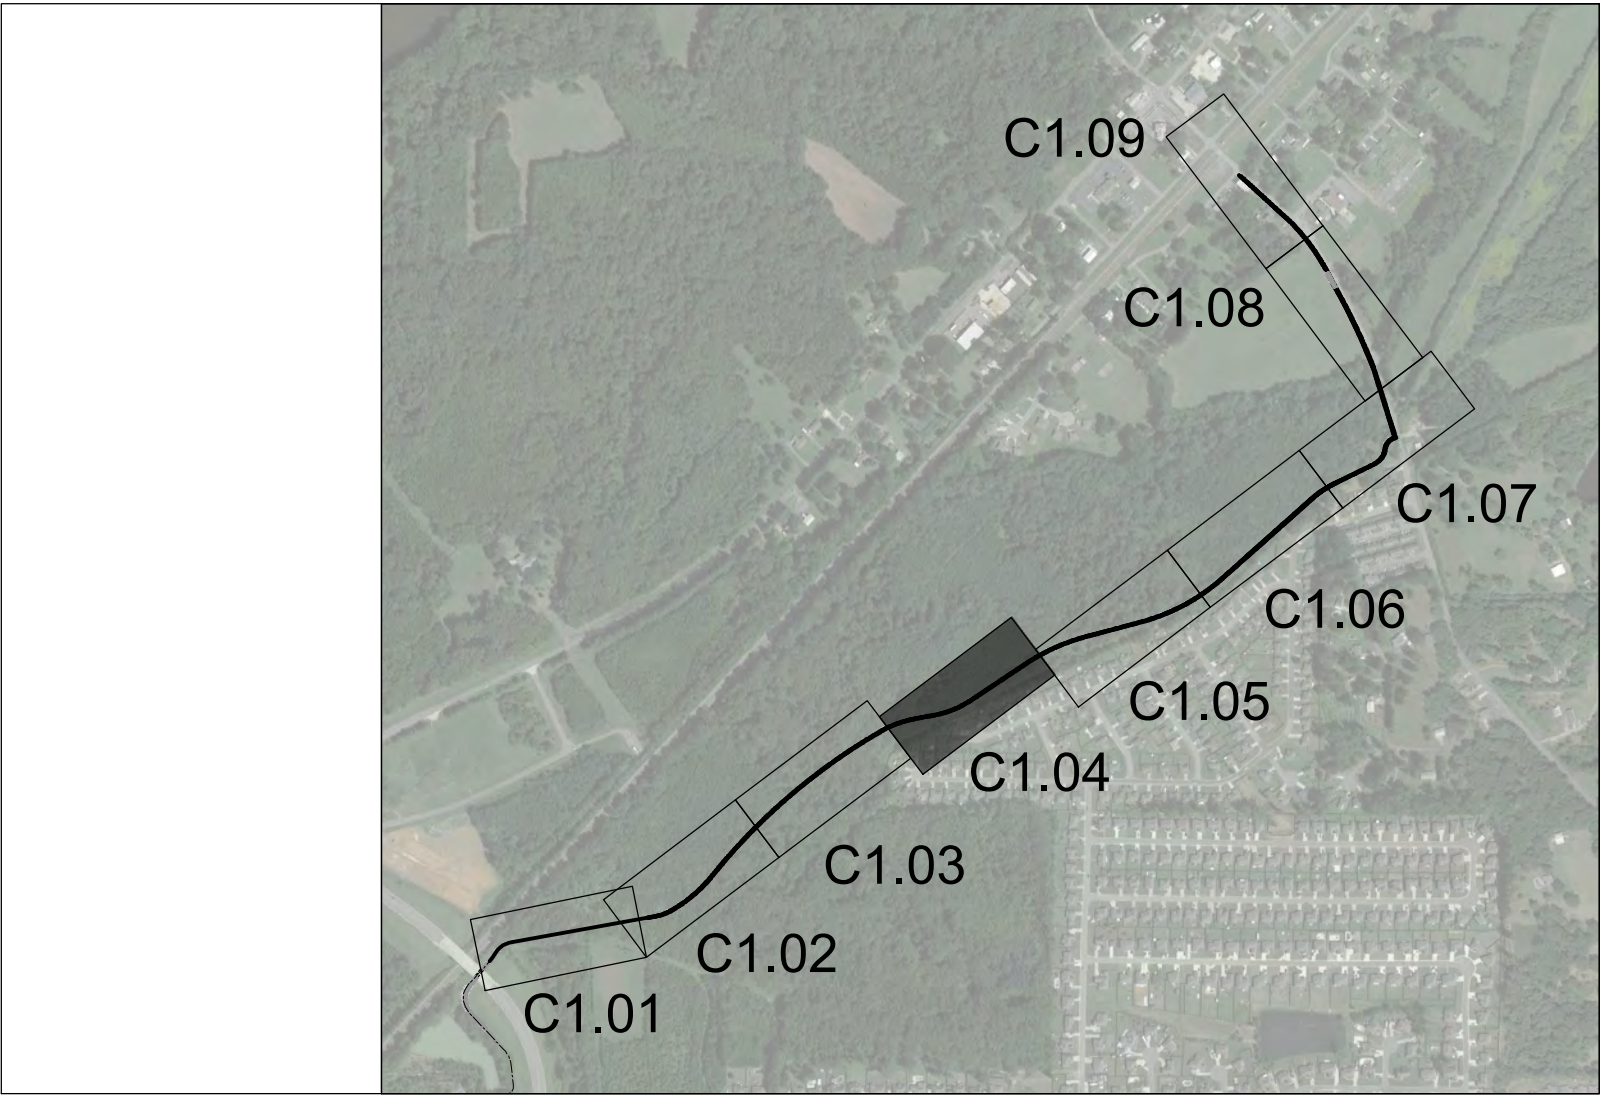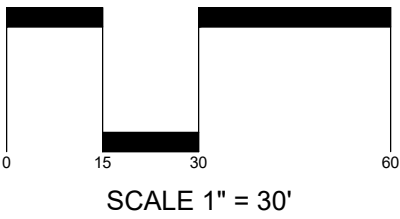

LONOKE COUNTY
MULTI-USE TRAIL
OVERALL TRAIL PLAN
CABOT TO AUSTIN
ARKANSAS




Revision No.	Date	Description



Project No.:	42552
Issued:	10/11/2023
Drawn By:	ASK
Checked By:	SBH
Sheet Title	



SITE PLAN

Sheet Number	
C1.04	

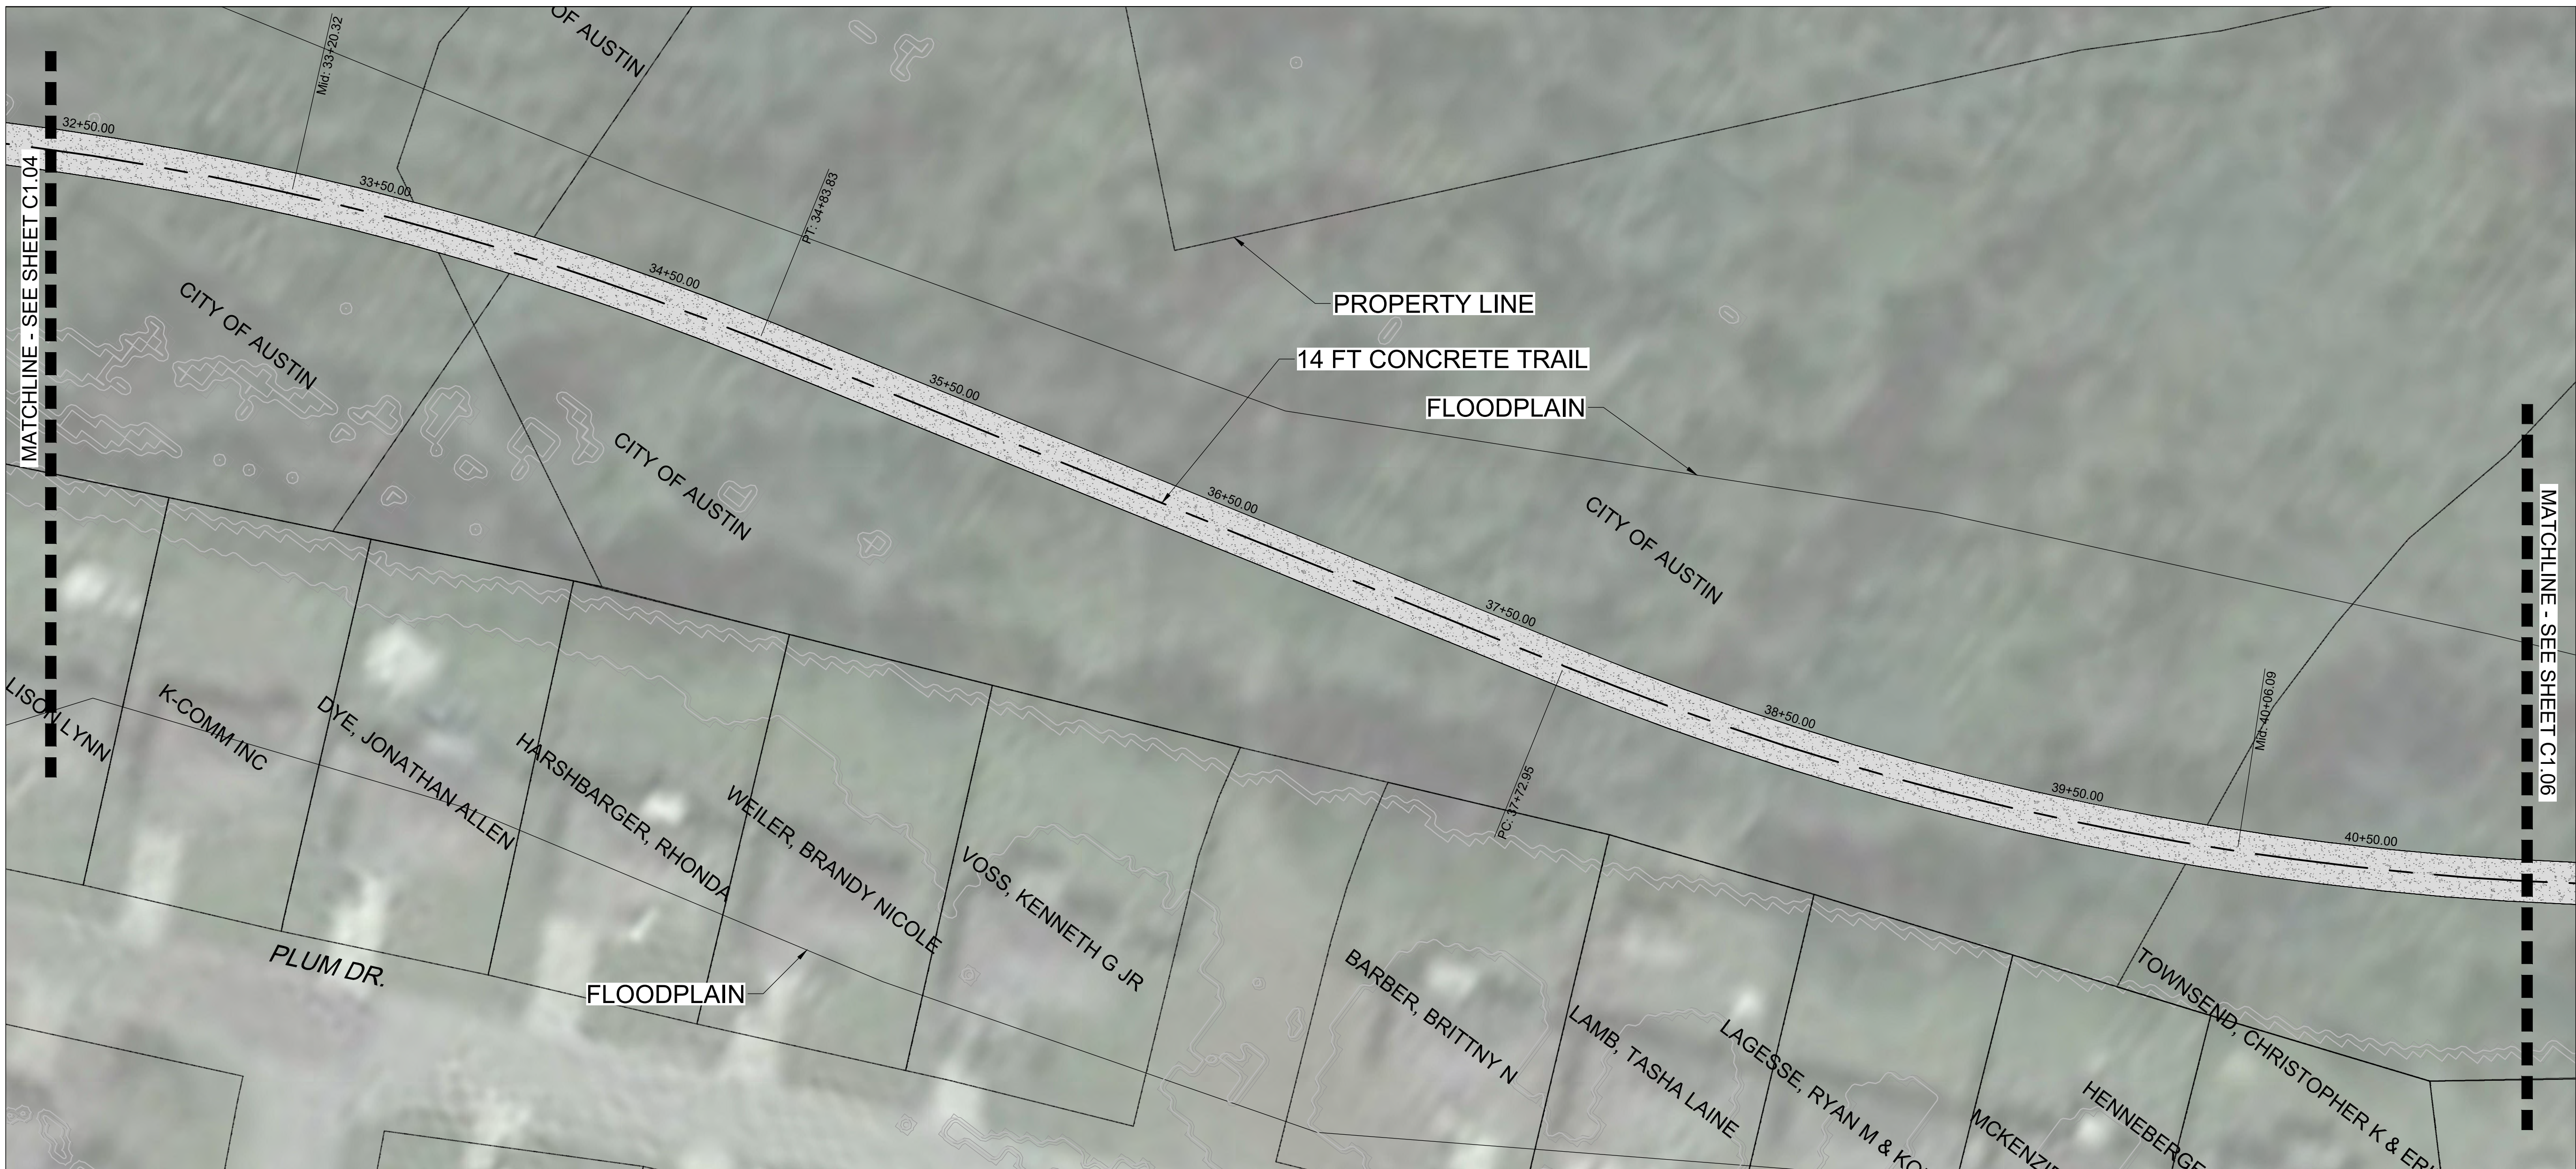

LEGEND

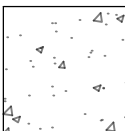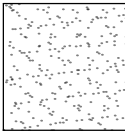-  CONCRETE TRAIL
-  ASPHALT TRAIL

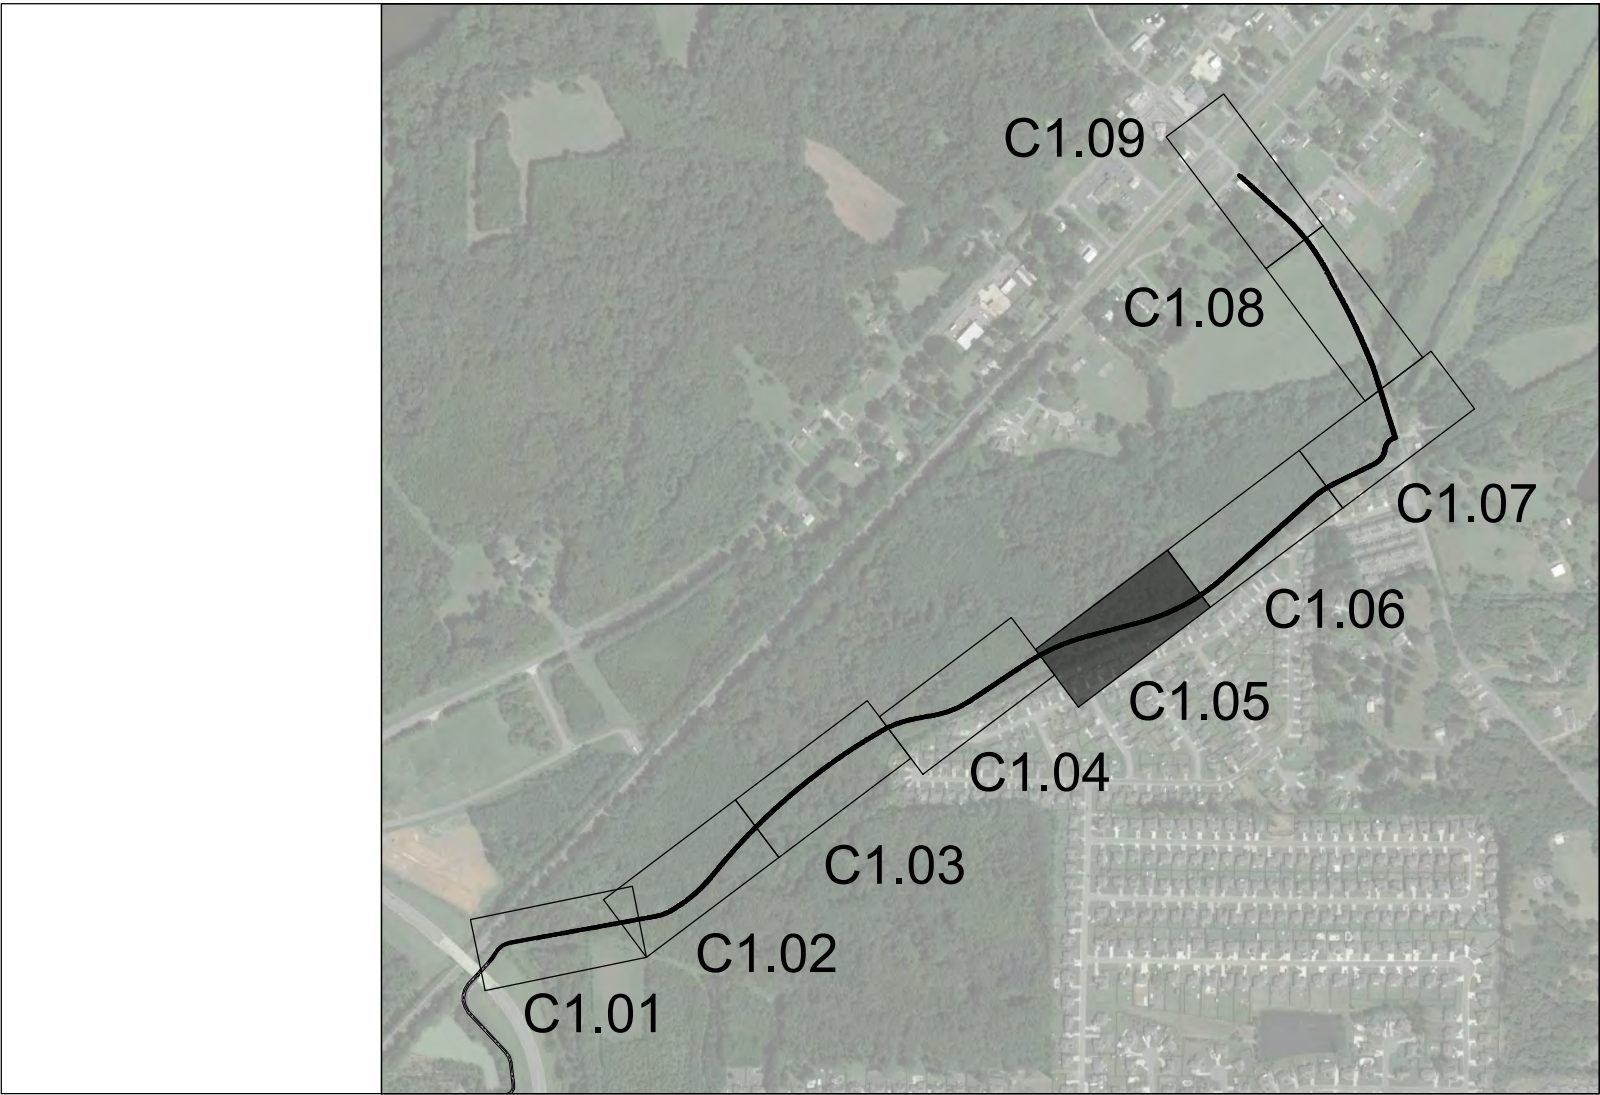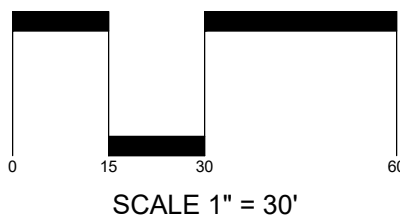

LONOKE COUNTY
MULTI-USE TRAIL
OVERALL TRAIL PLAN
CABOT TO AUSTIN
ARKANSAS



Revision No.	Date	Description

Project No.:	42552
Issued:	10/11/2023
Drawn By:	ASK
Checked By:	SBH
Sheet Title	


SITE PLAN

Sheet Number	C1.05
--------------	-------



LEGEND

- CONCRETE TRAIL
- ASPHALT TRAIL

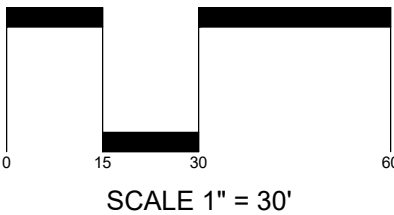

LONOKE COUNTY
MULTI-USE TRAIL
OVERALL TRAIL PLAN
CABOT TO AUSTIN
ARKANSAS




10800 FINANCIAL CENTRE
PARKWAY SUITE 500
PARKERSBURG, ARKANSAS 72211
TEL (501) 801-2890

Revision No.	Date	Description

Project No.:	42552
Issued:	10/11/2023
Drawn By:	ASK
Checked By:	SBH
Sheet Title	



SITE PLAN

Sheet Number
C1.06

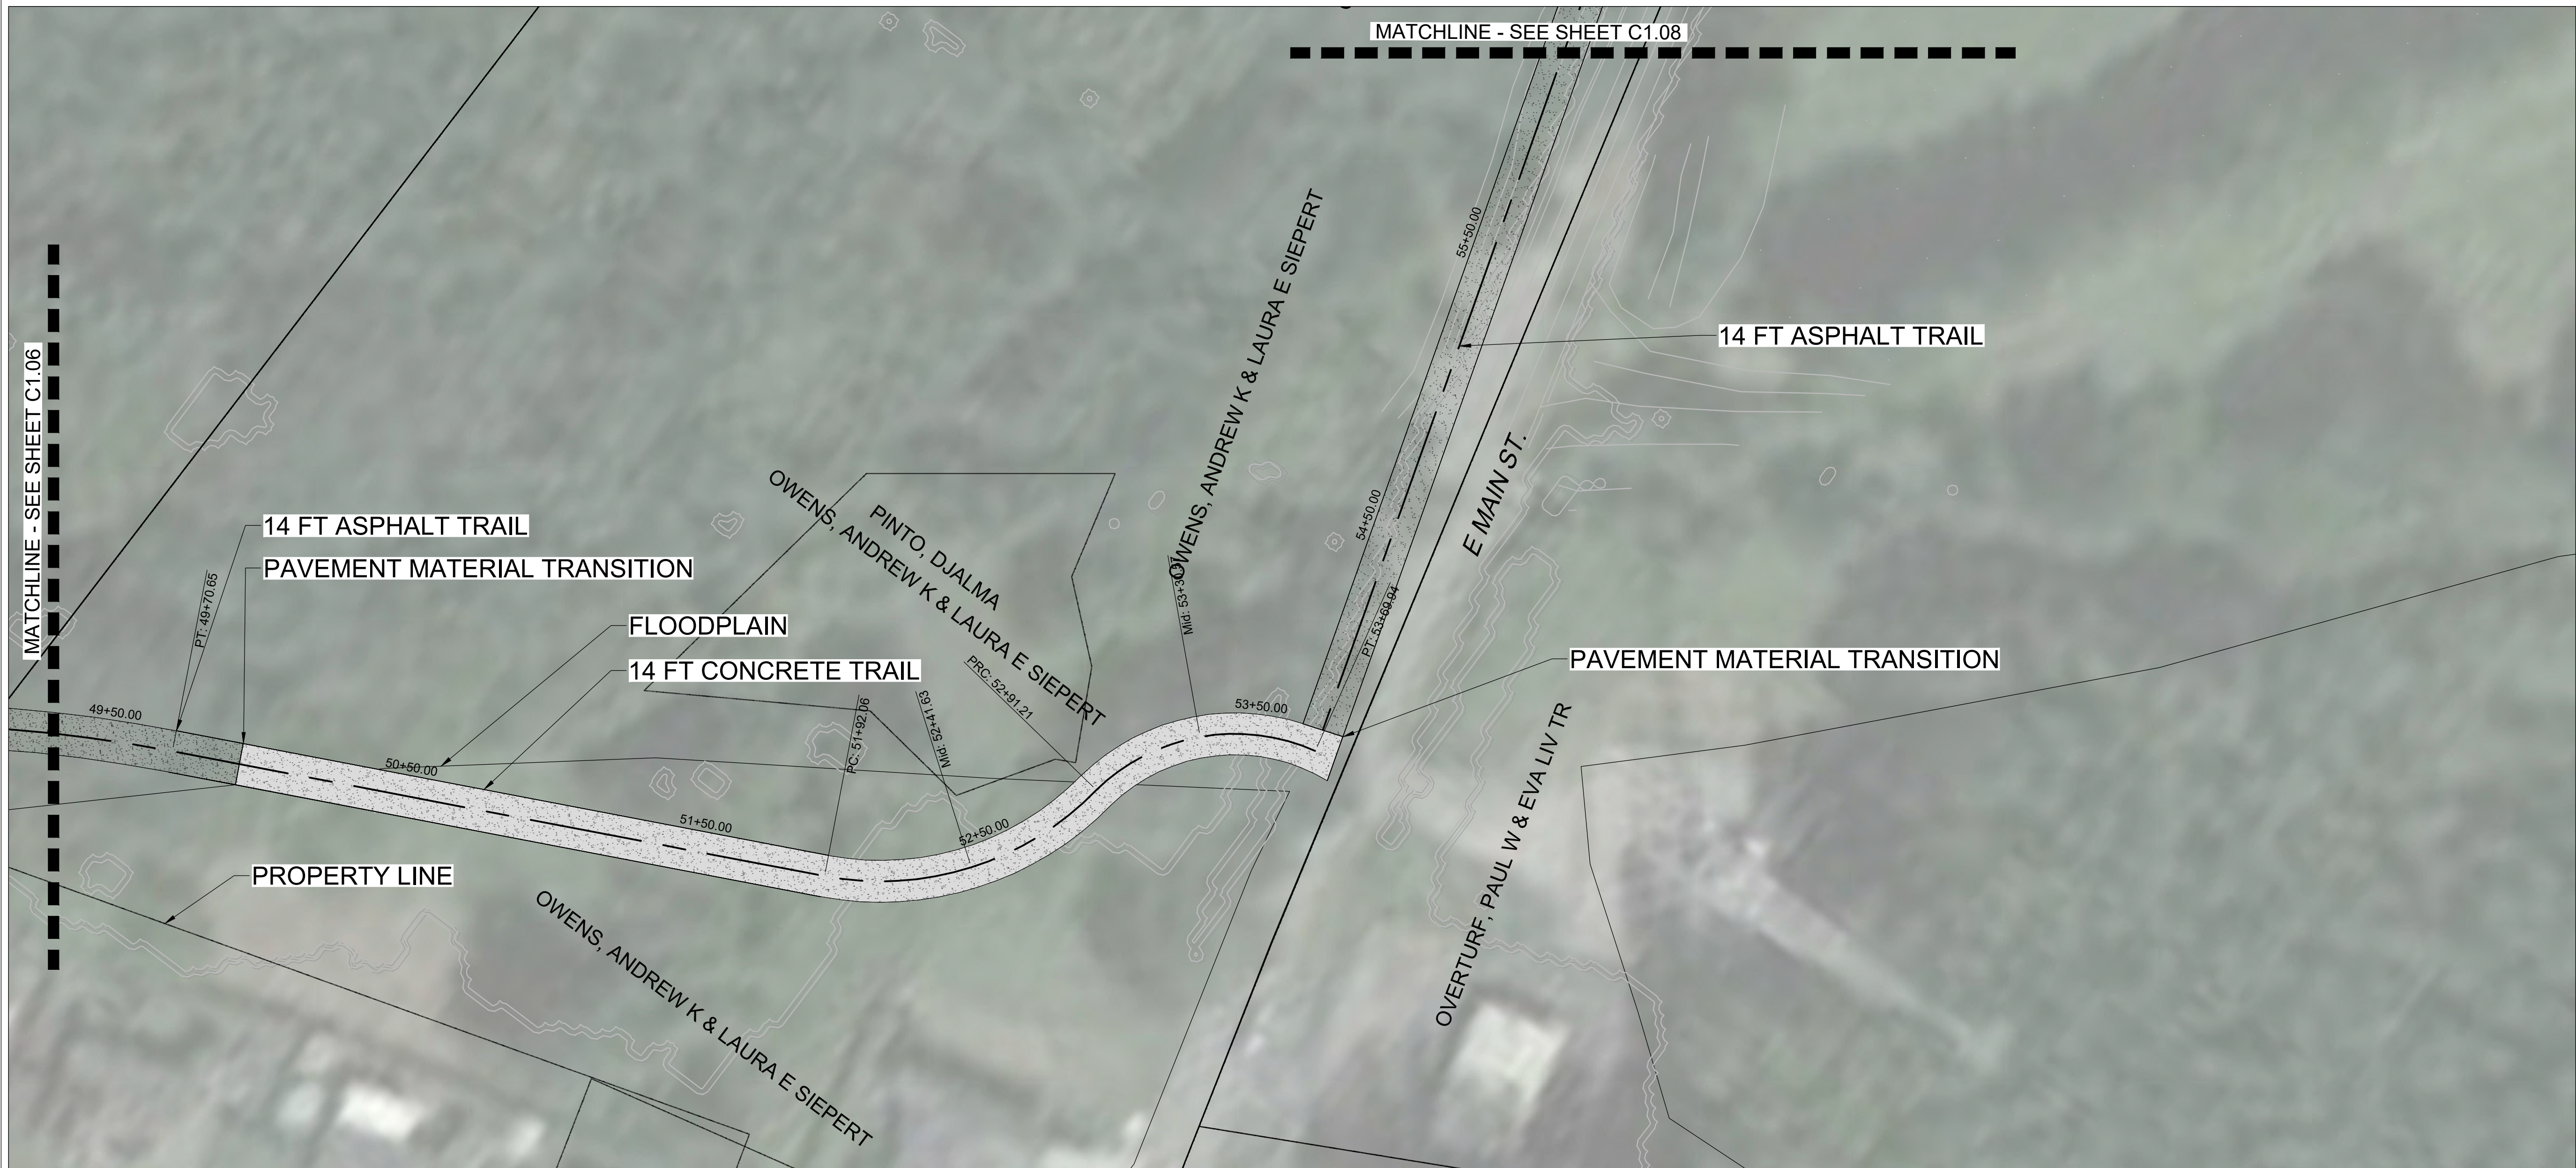

LEGEND



- CONCRETE TRAIL
- ASPHALT TRAIL

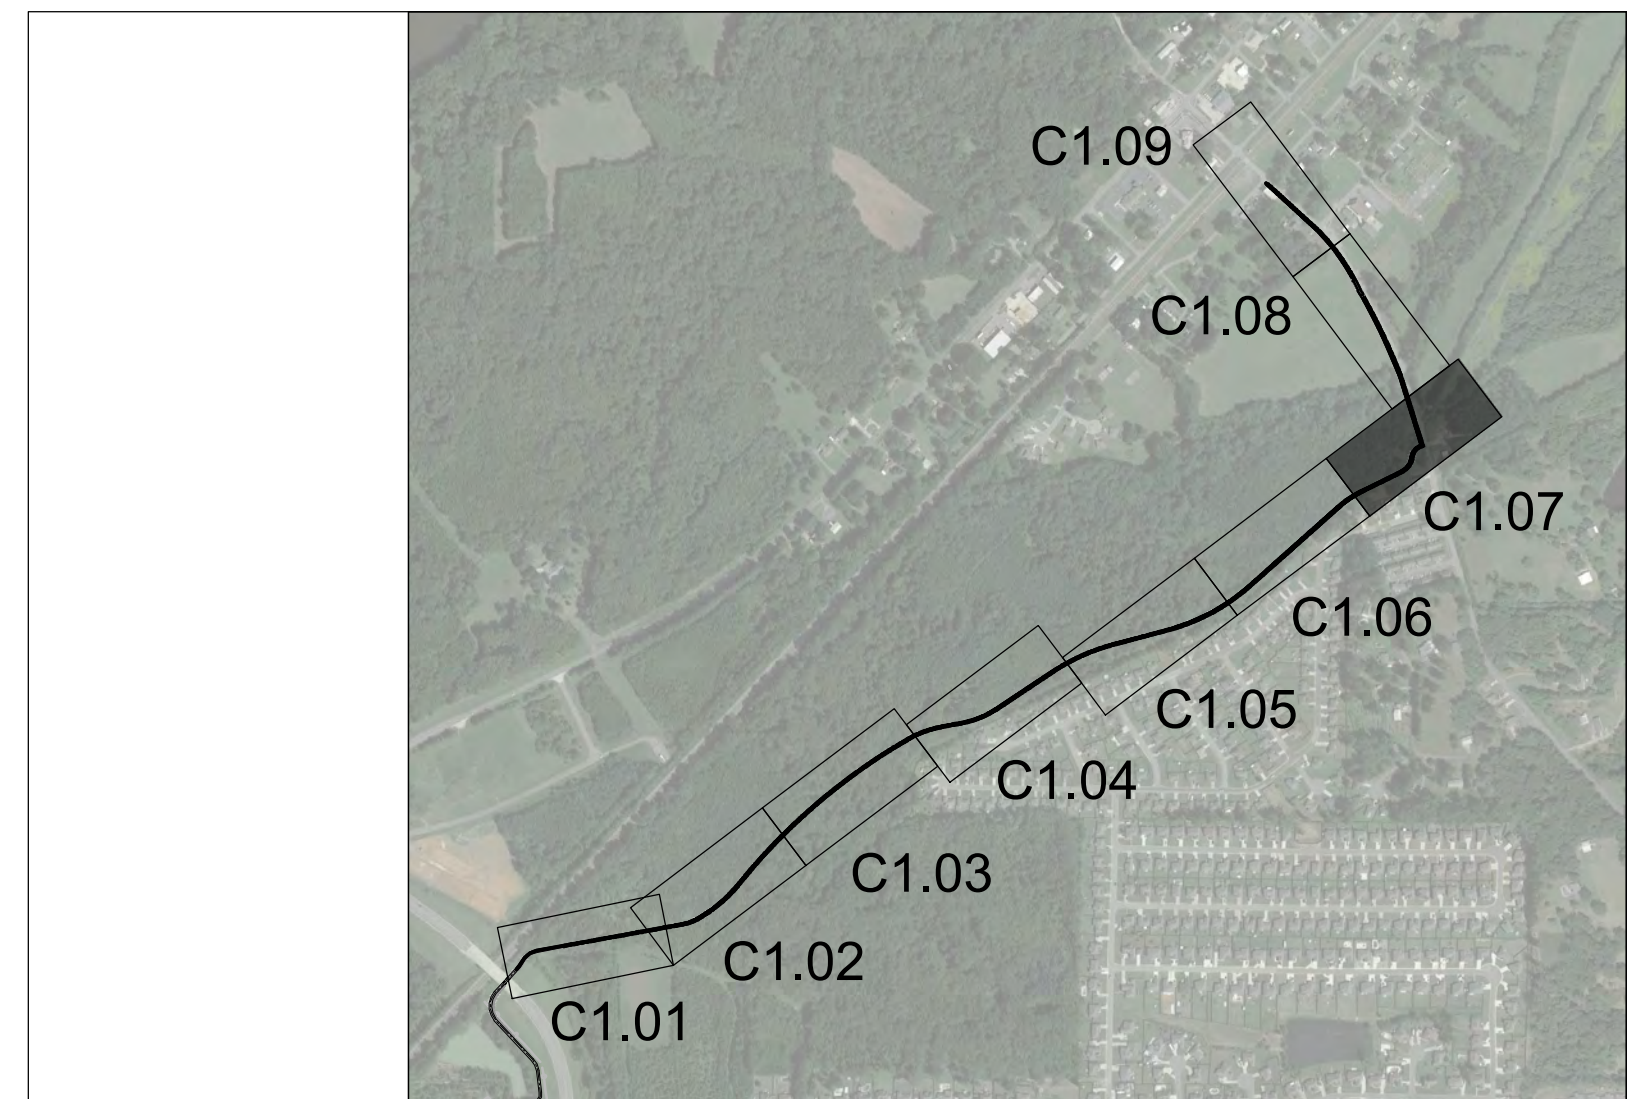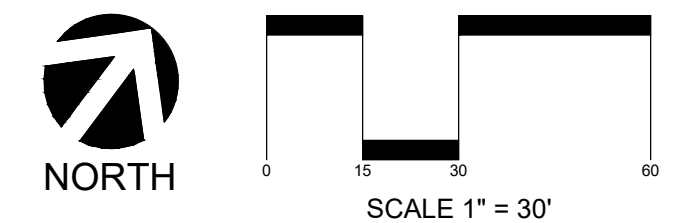

LONOKE COUNTY
MULTI-USE TRAIL
OVERALL TRAIL PLAN
CABOT TO AUSTIN
ARKANSAS



Revision No.	Date	Description

  

Project No.:	42552
Issued:	10/11/2023
Drawn By:	ASK
Checked By:	SBH
Sheet Title	

SITE PLAN

Sheet Number	
C1.07	