




LONOKE COUNTY
MULTI-USE TRAIL
OVERALL TRAIL PLAN
CABOT TO AUSTIN
ARKANSAS



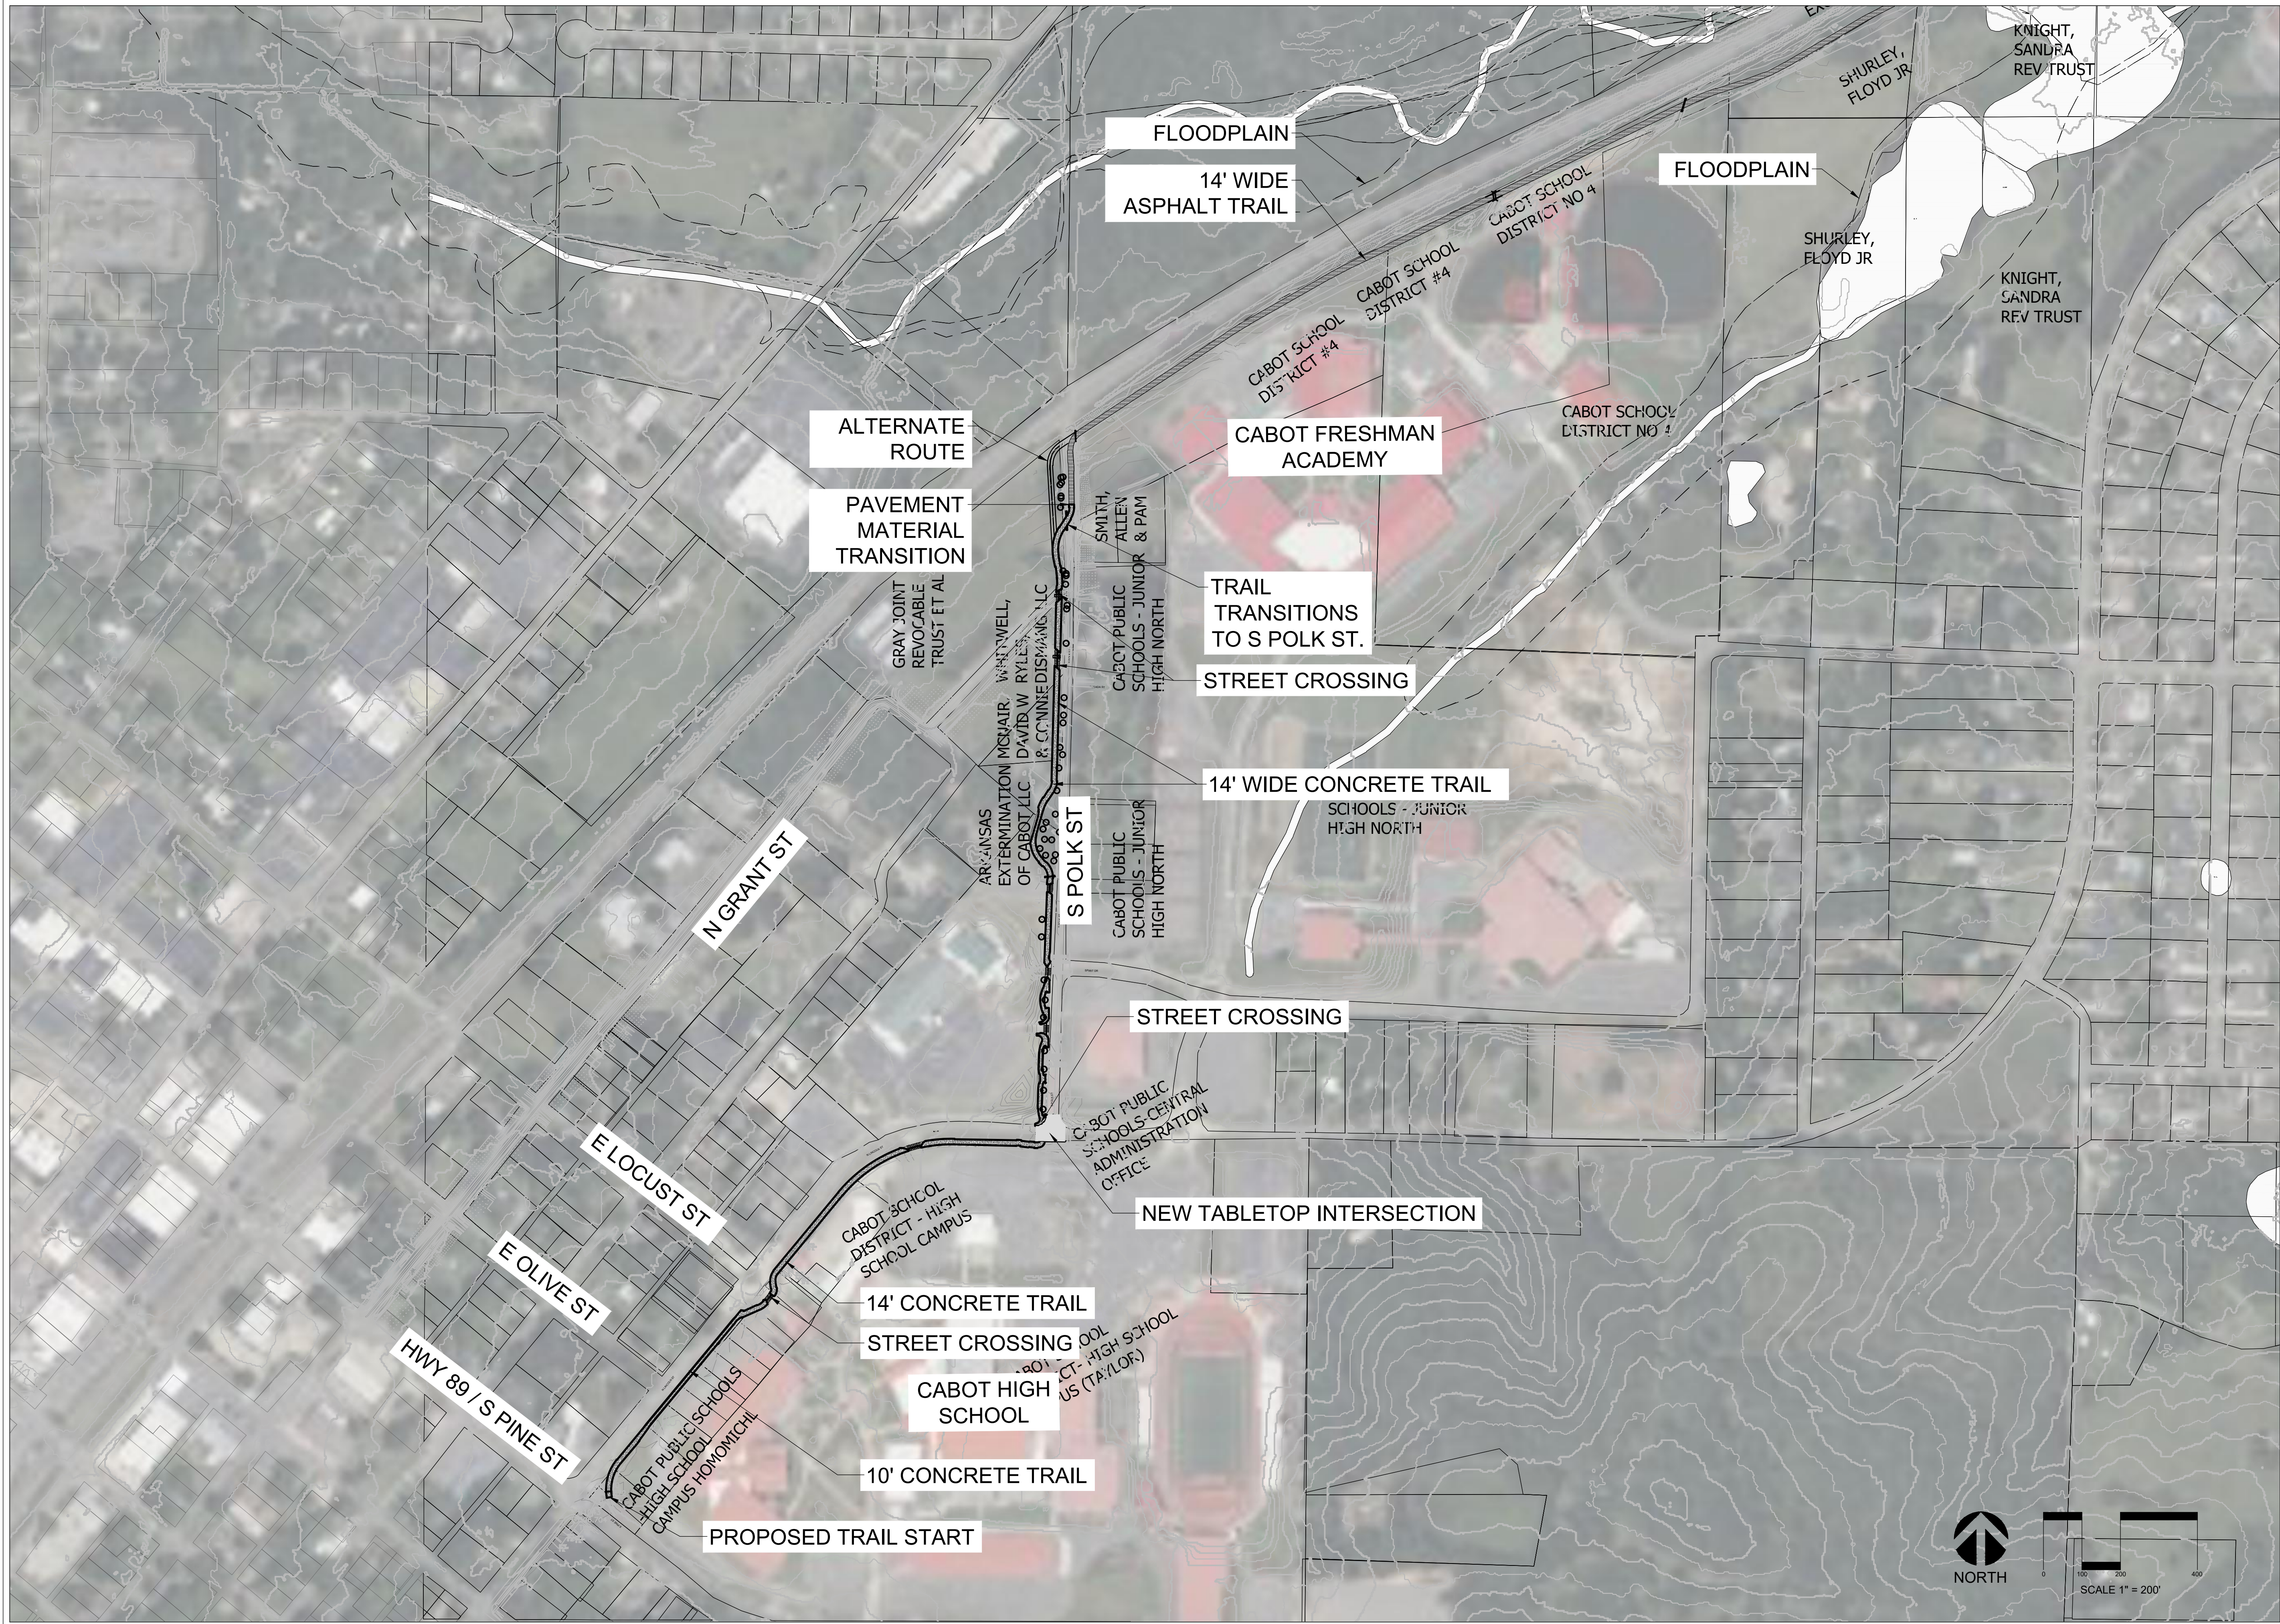


10800 FINANCIAL CENTRE
PARKWAY SUITE 200
LITTLE ROCK, ARKANSAS 72211
TEL (501) 801-2890

Revision No.	Date	Description

Project No.: 42552
Issued: 05/01/2023
Drawn By: ASK
Checked By: SBH
Sheet Title

SITE PLAN

Sheet Number
C1.00

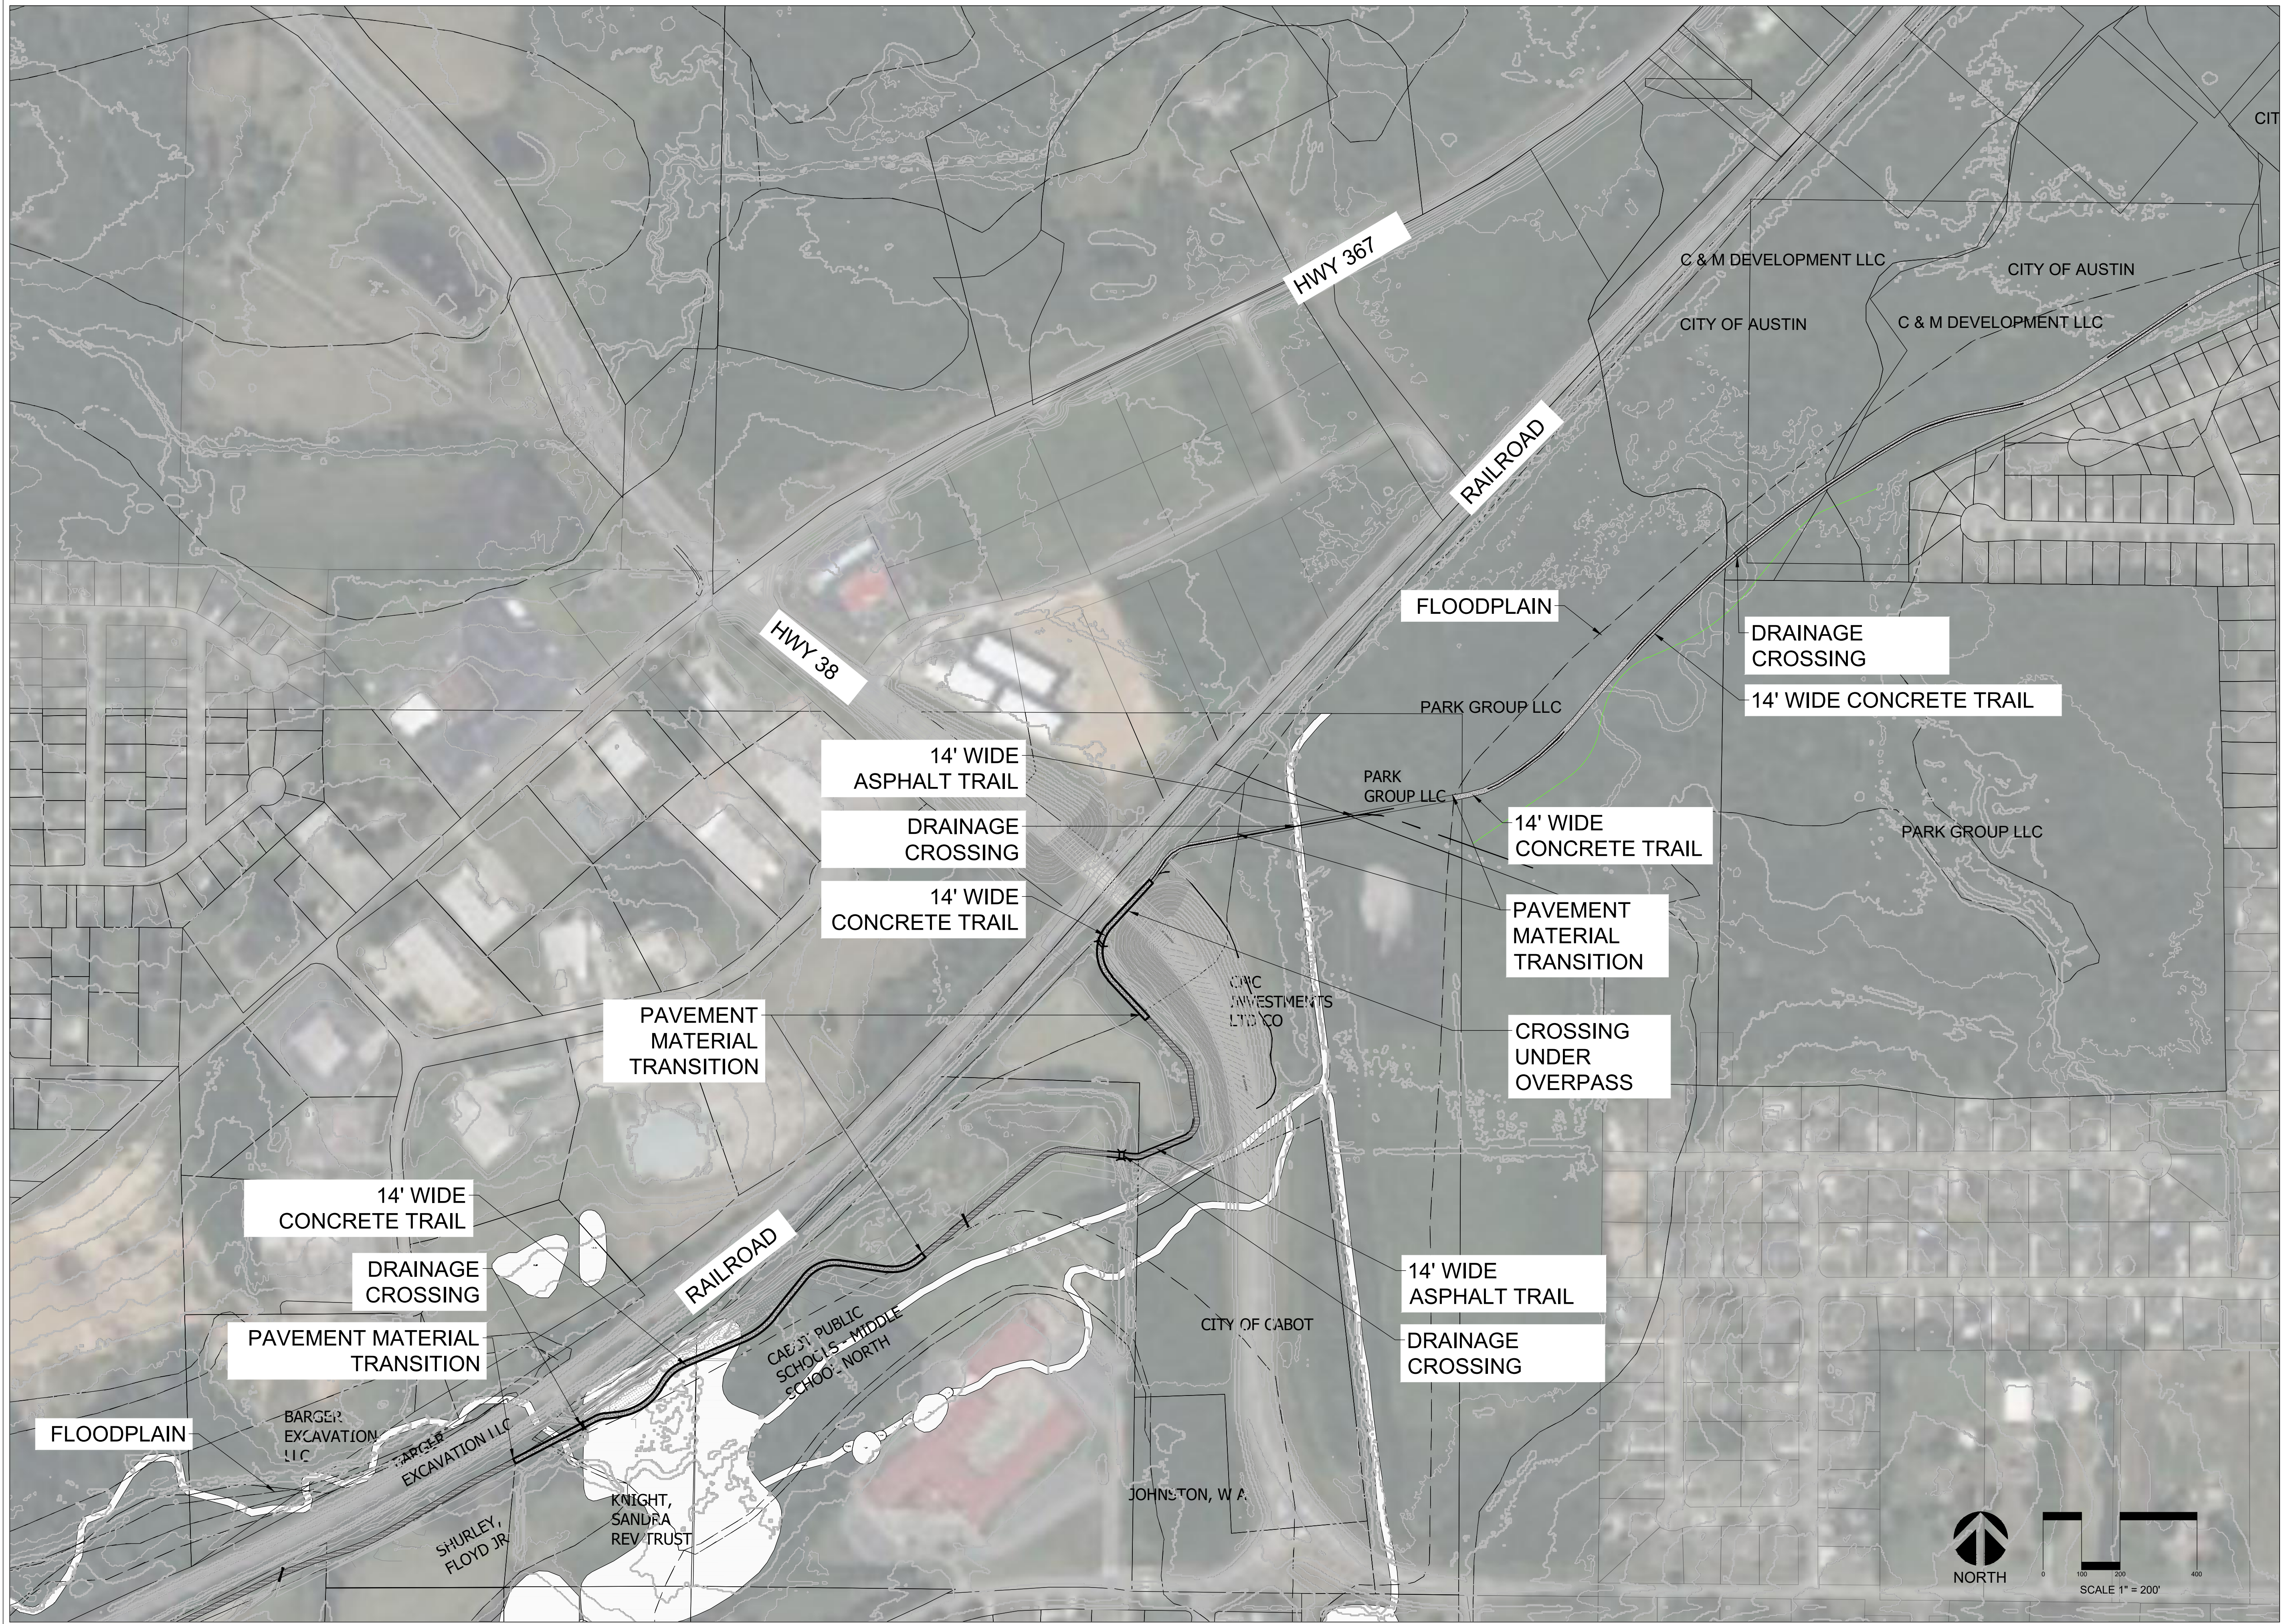

LONOKE COUNTY
MULTI-USE TRAIL
OVERALL TRAIL PLAN
CABOT TO AUSTIN
ARKANSAS






10800 FINANCIAL CENTRE
PARKWAY SUITE 200
LITTLE ROCK, ARKANSAS 72211
TEL (501) 801-2690

Revision No.	Date	Description

Project No.: 42552
Issued: 05/01/2023
Drawn By: ASK
Checked By: SBH
Sheet Title

SITE PLAN

Sheet Number
C1.01

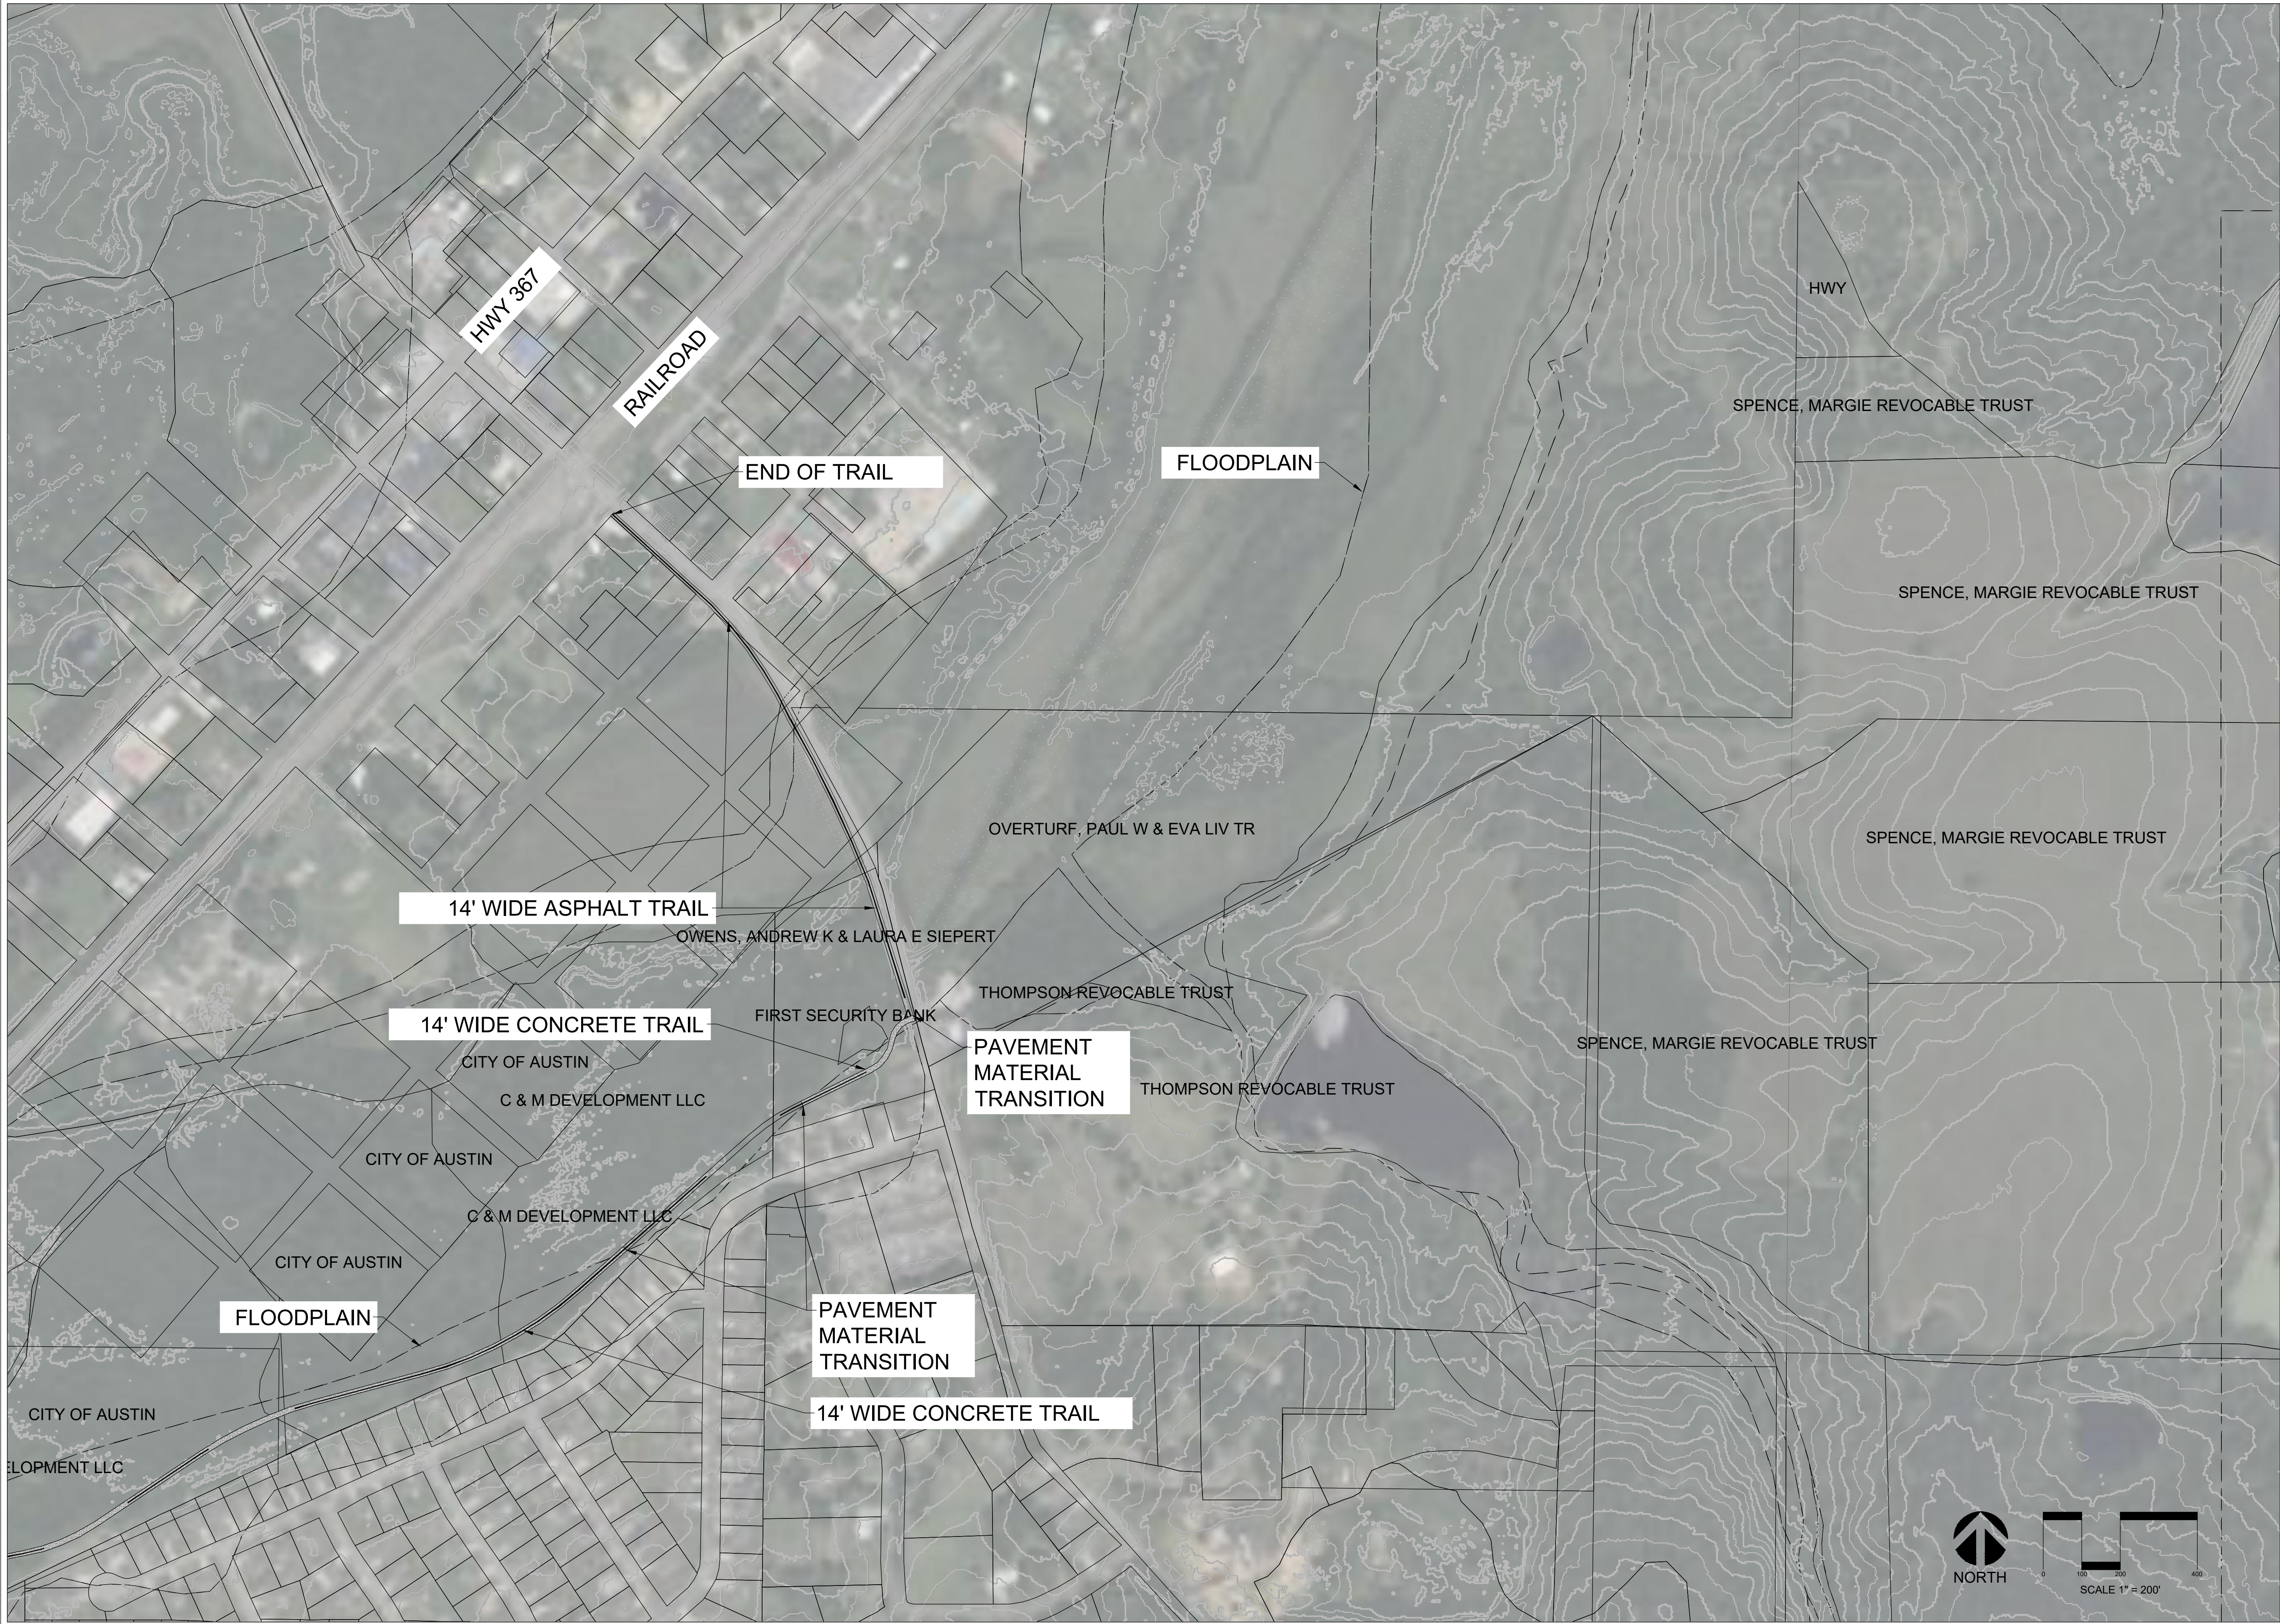

LONOKE COUNTY
MULTI-USE TRAIL
OVERALL TRAIL PLAN
CABOT TO AUSTIN
ARKANSAS





10800 FINANCIAL CENTRE
PARKWAY SUITE 200
LITTLE ROCK, ARKANSAS 72211
TEL (501) 801-2690

Revision No.	Date	Description

Project No.: 42552
Issued: 05/01/2023
Drawn By: ASK
Checked By: SBH
Sheet Title

SITE PLAN

Sheet Number
C1.01