



1 SITE LAYOUT C
 C1.2 SCALE: 1" = 20'

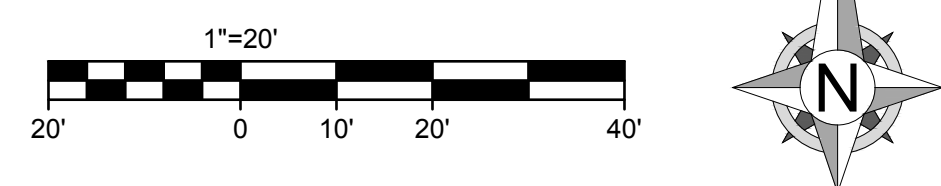

2 SITE LAYOUT D
 C1.2 SCALE: 1" = 20'

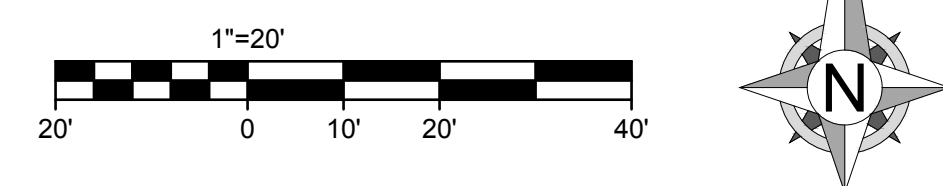

Engineering beyond.™

4240 Philips Farm Road, Suite 101
 Columbia, MO 65201
 573.397.5476
 wearown.com

FORMERLY ANDERSON ENGINEERING

A licensed Missouri
 Engineering Corporation
 COA# 00062

**SIDEWALK
 EXPANSION**

MAIN STREET
 PRAIRIE HOME, MO

REVISIONS

NO.	DESCRIPTION	DATE

DRAWING INFORMATION

PROJECT NO: 24CO10002
 DRAWN BY: BLL
 CHECK BY: TPW
 ISSUED DATE: 09/18/2024
 FIELD BOOK:

PRELIMINARY
 NOT FOR CONSTRUCTION

ISSUED BY: SURVEYOR
 LICENSE NO: PLS No. #

SHEET TITLE
**SITE LAYOUT
 PLAN**

SHEET NUMBER
C1.2
 2 OF 2