


POB TID #2 EXTENSION BOUNDARY
LEGAL DESCRIPTION

AS AMENDED AND ADOPTED

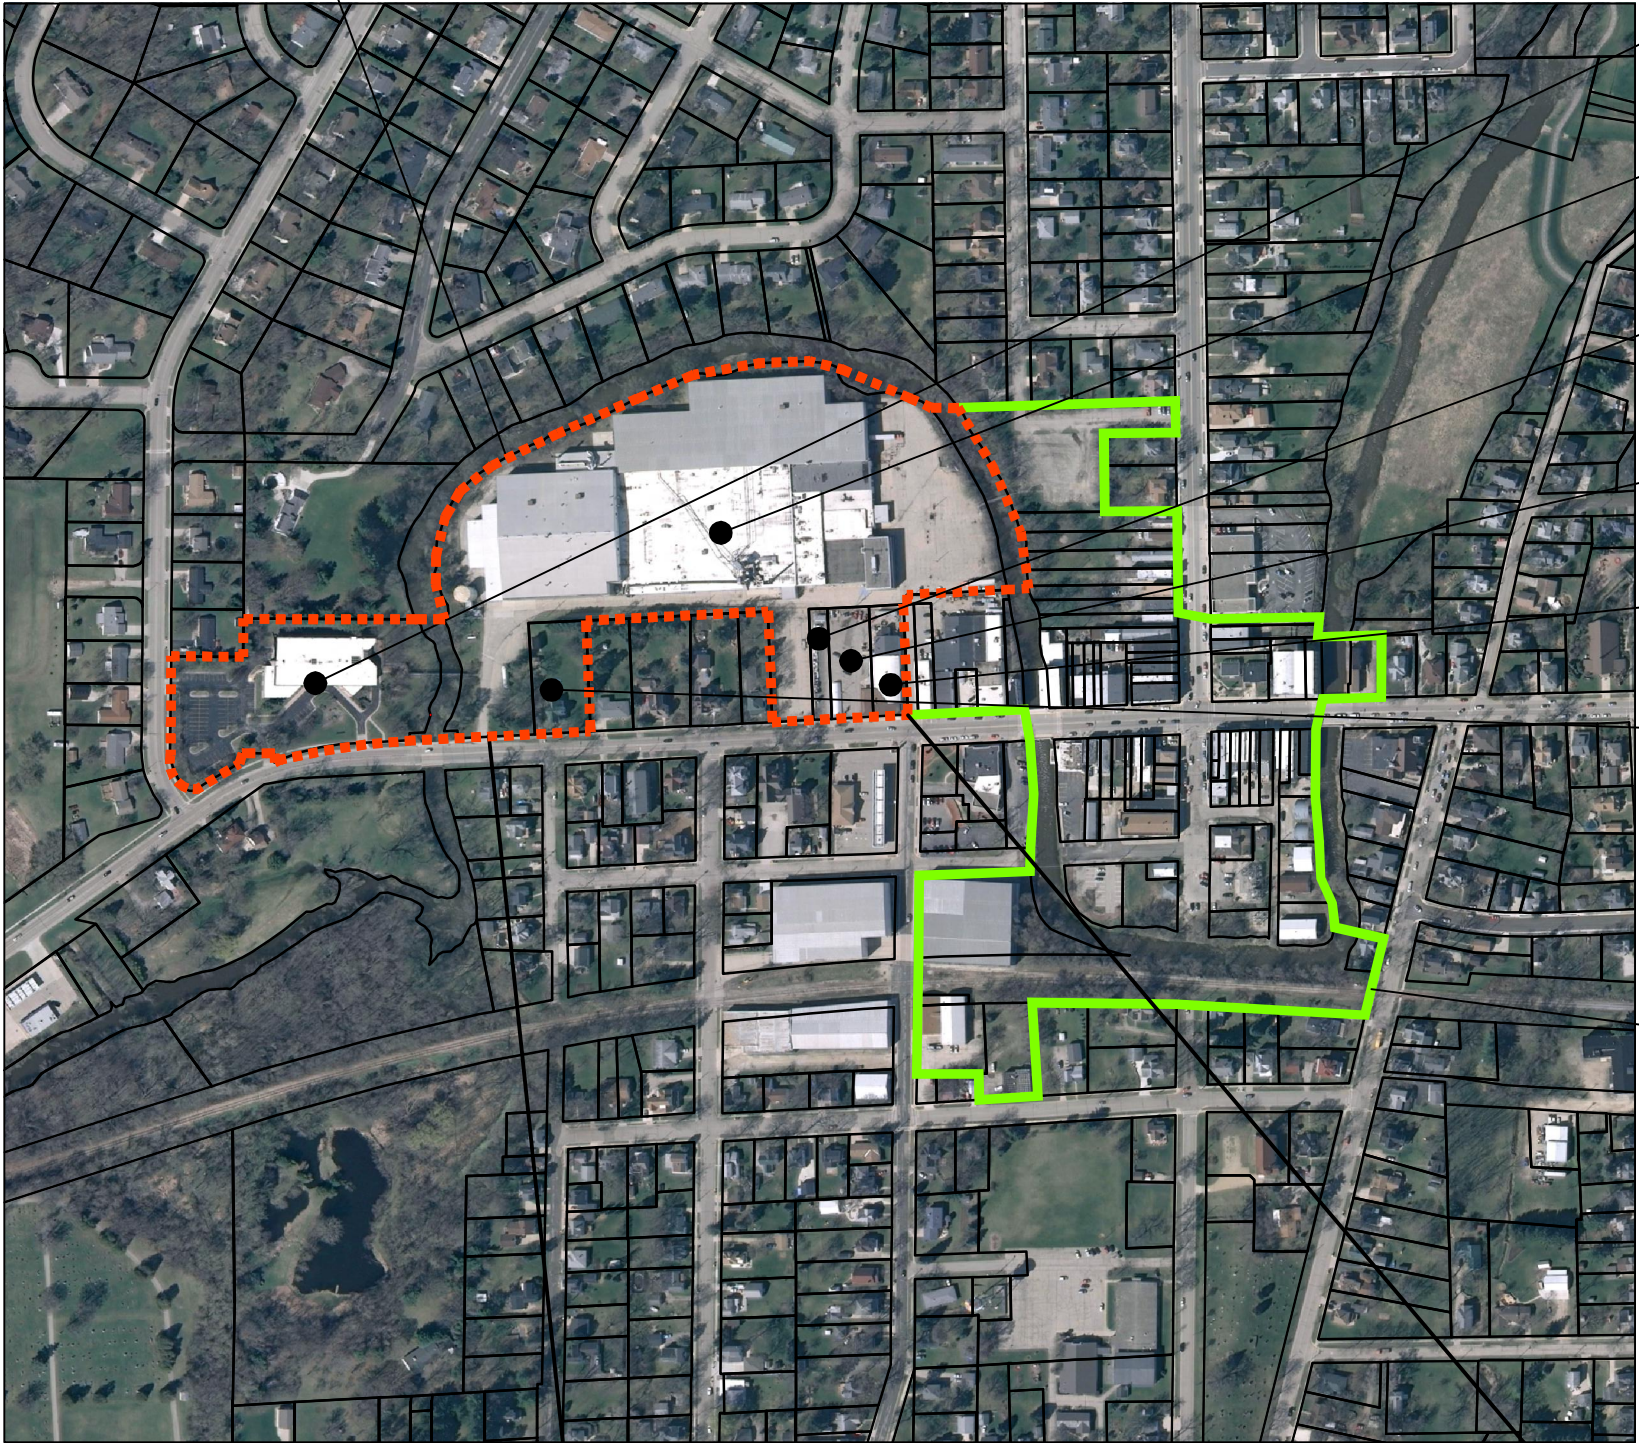

2) CITY OF WATERLOO
565, 575, 625, 629 W MADISON ST
290-0813-0643-049

1) CITY OF WATERLOO
333 W MADISON ST
290-0813-0644-065

6) MICHAEL NEITZEL
327 W MADISON ST
290-0813-0644-057

5) MICHAEL NEITZEL
327 W MADISON ST
290-0813-0644-056

4) MICHAEL NEITZEL
327 W MADISON ST
290-0813-0644-055

3) HAWTHORN & STONE DEV, INC
467 W MADISON ST
290-0813-0644-064

EXISTING TID #2

EXISTING TID #2 BOUNDARY

TID #2 AMENDMENT BOUNDARY

POB TID #2 AMENDMENT
BOUNDARY LEGAL DESCRIPTION

REDUCED 1/2

TAX INCREMENTAL DISTRICT #2 AMENDMENT, CITY OF WATERLOO

0 100 200
SCALE

REVISED: 10/22/2013

SCALE : 1" = 200'

PROJECT : #2012/018	DATE : OCTOBER 2013	DRAWN BY : BAO
		APPROVED BY : BAO

CITY OF WATERLOO, WISCONSIN
TID DISTRICT #2 EXTENSION
BOUNDARY & PARCEL MAP


KUNKEL
engineering
group
107 Parallel Street
Beaver Dam, WI 53916
(920) 356-9447
Fax (920) 356-9454

MAP ONE